


# ISBISTER PLAN OF NORTH HORNWORK TRENCH

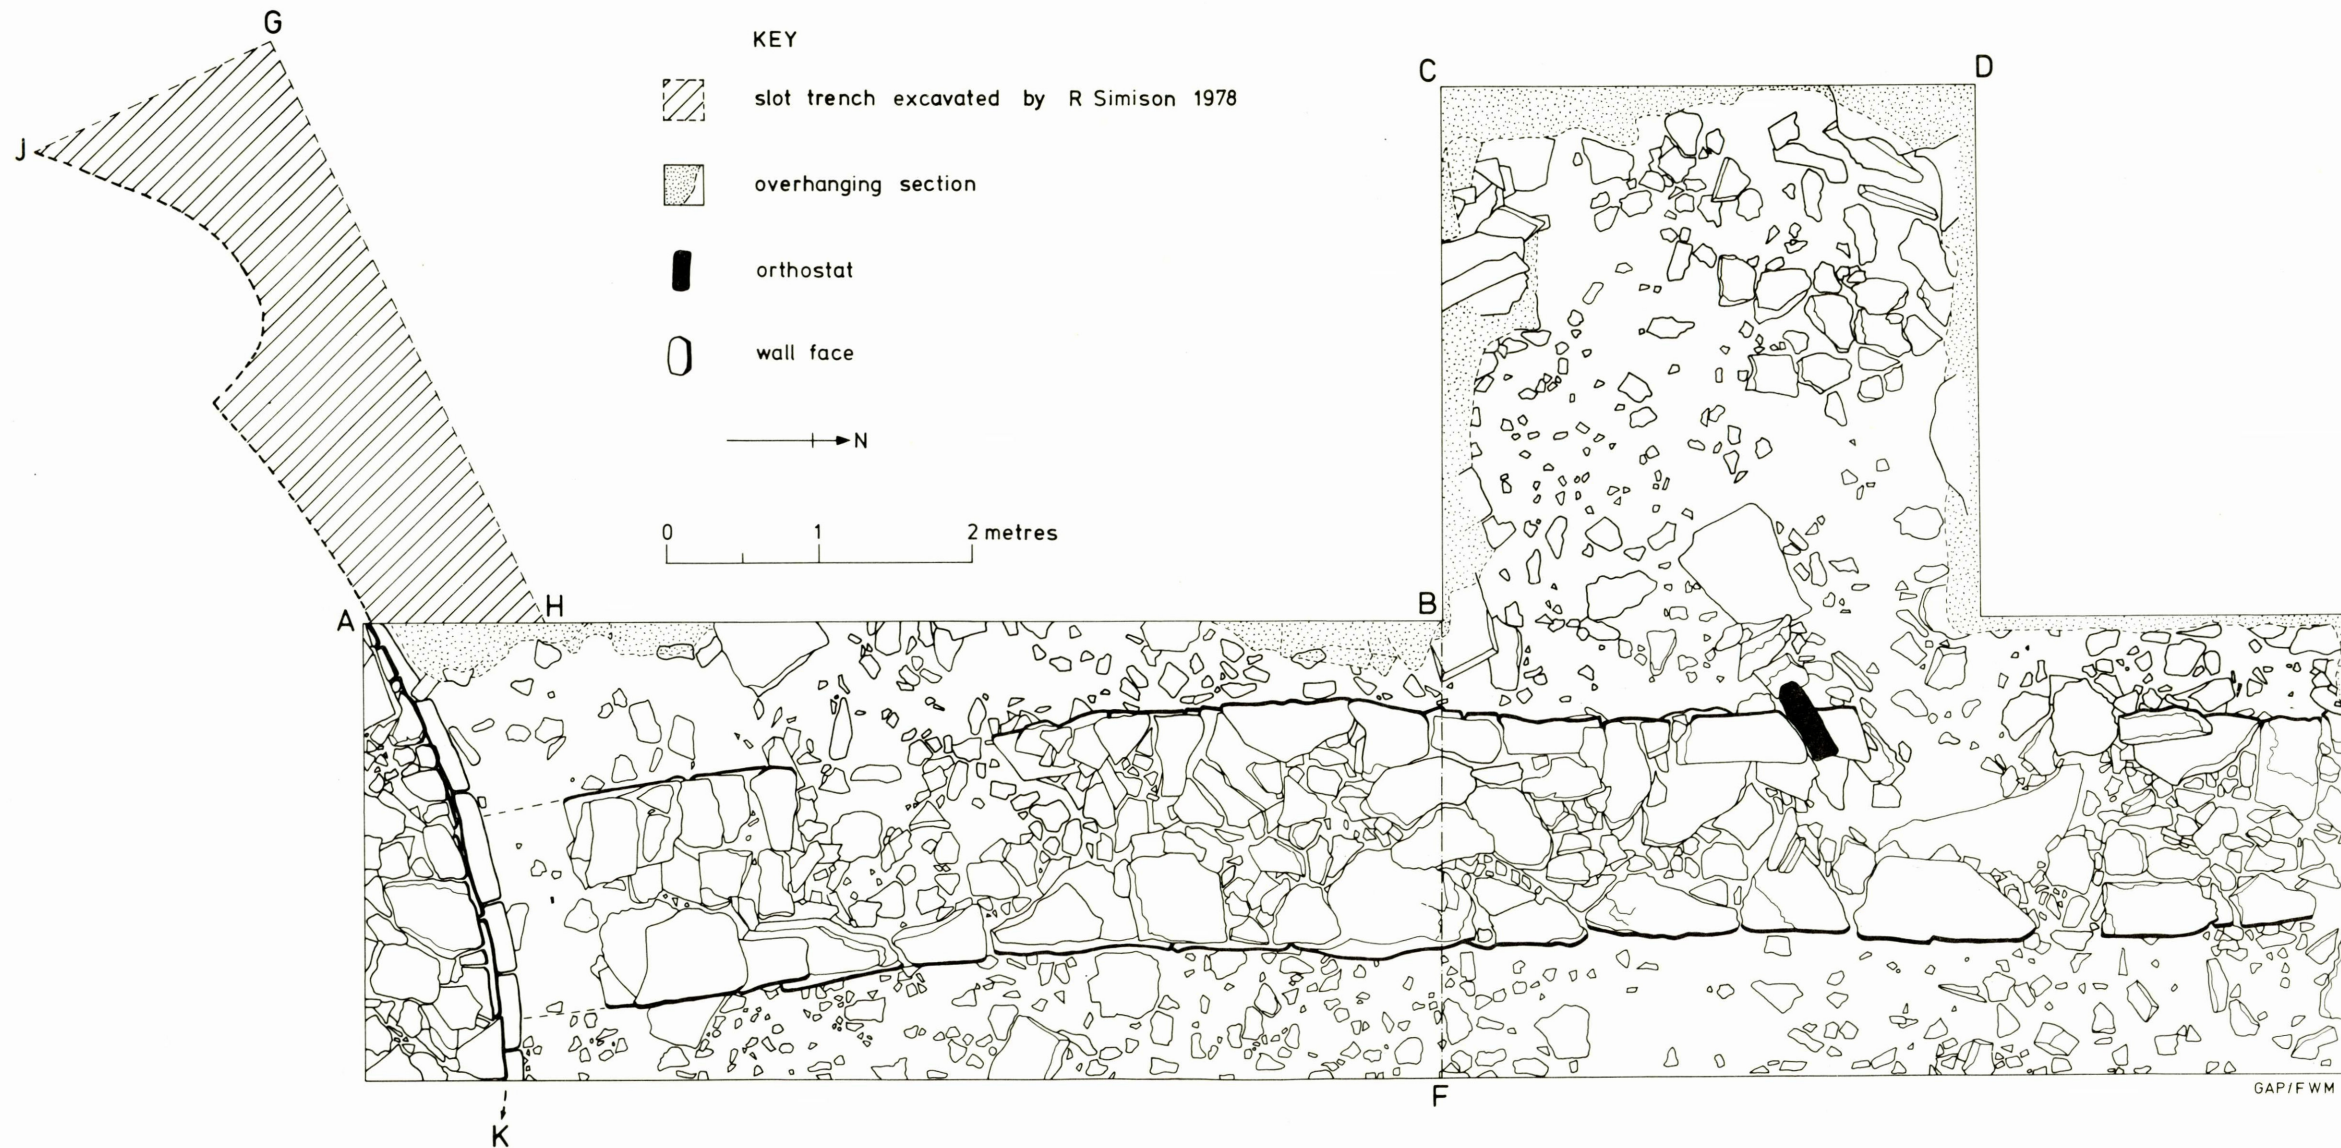

111 20 Plan of N hornwork trench (1 50) NB The hornwork originally butted the tomb exterior but, as shown a portion was removed in excavation.