


ISBISTER

SECTIONS THROUGH NORTH HORNWORK AND REDEPOSITED NATURAL BEHIND IT

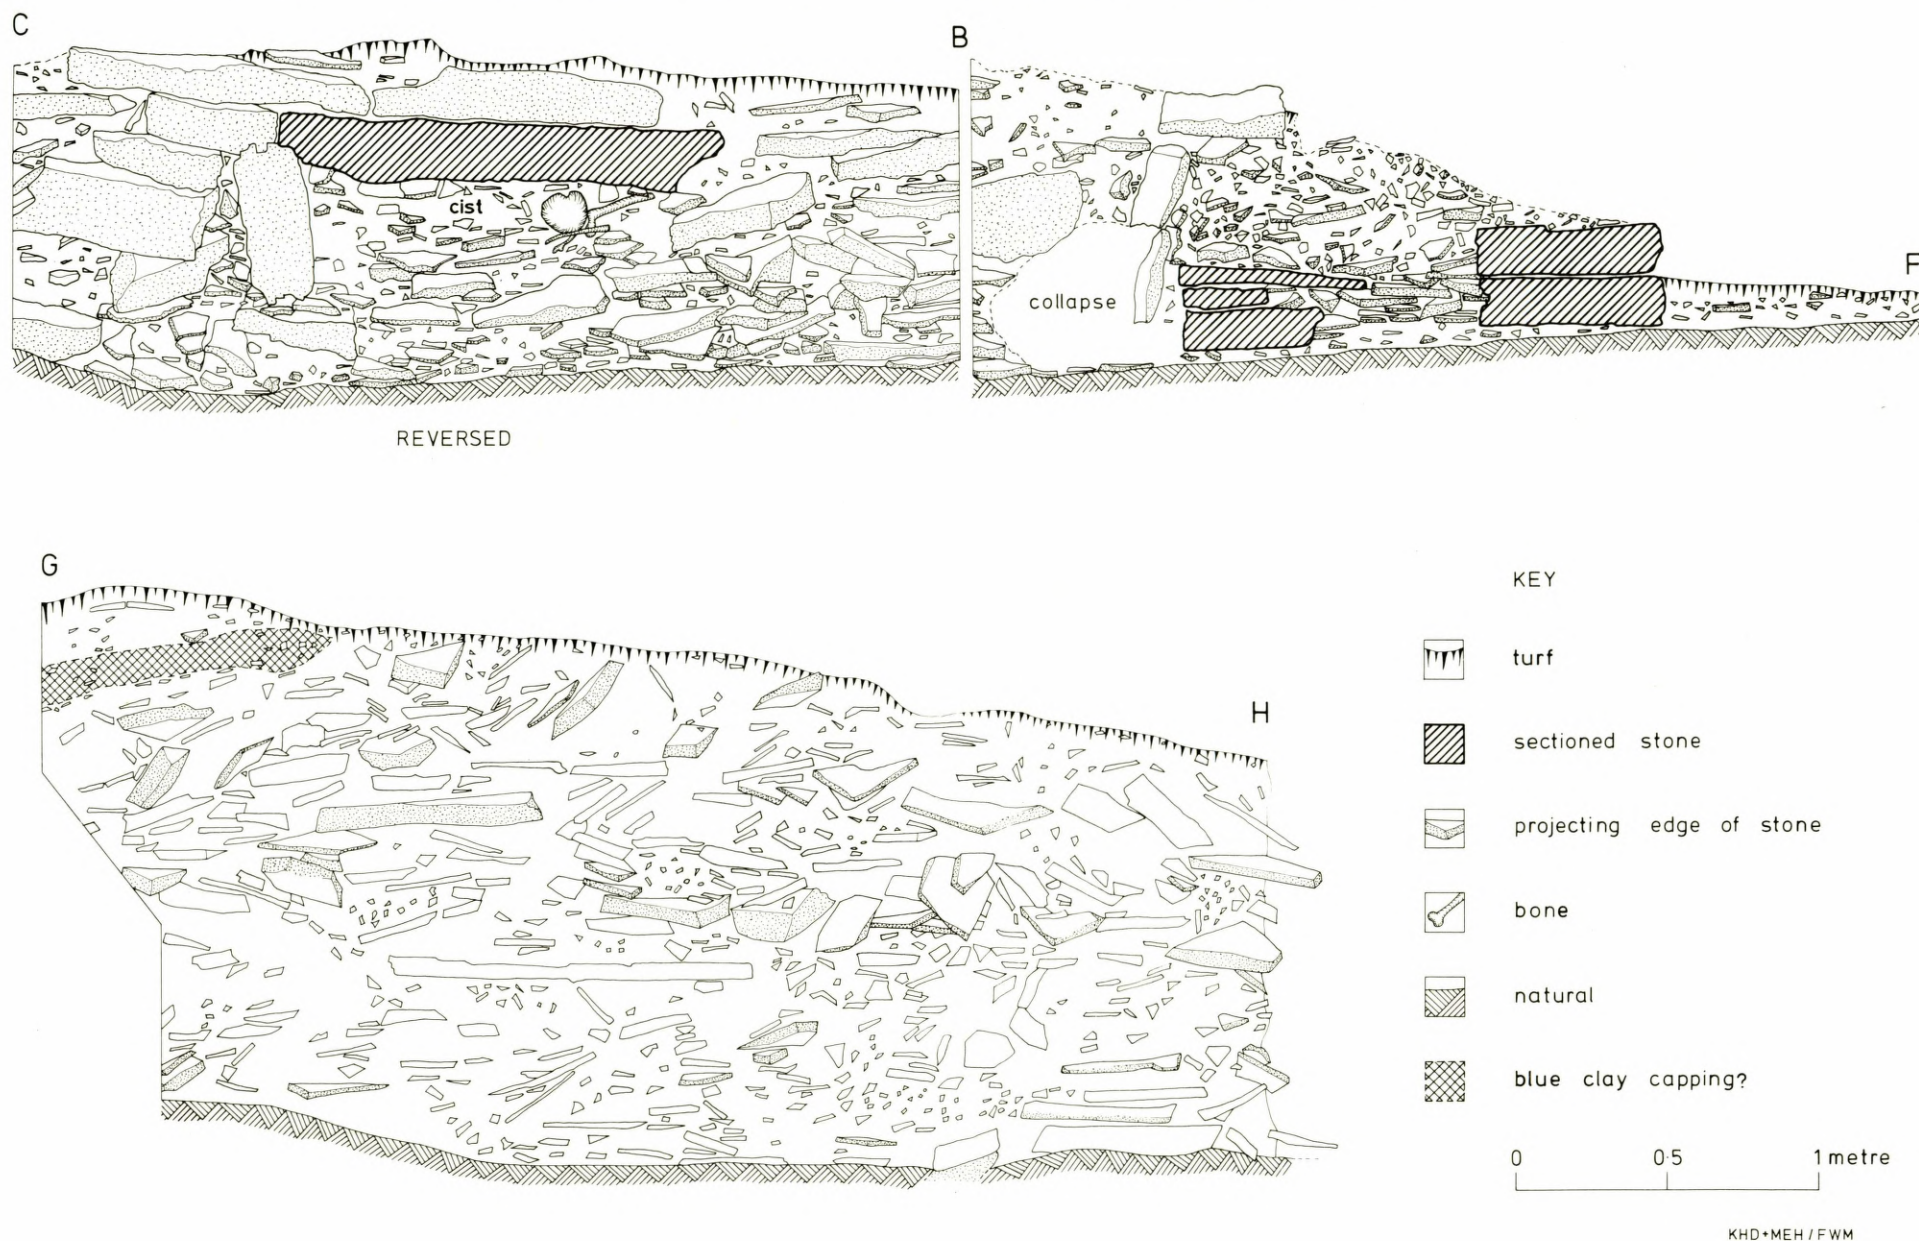

Ill 22 Sections through N hornwork and redeposited natural behind it (E-W) (1:25)