



ISBISTER

SECTIONS THROUGH REDEPOSITED NATURAL BEHIND NORTH HORNWORK

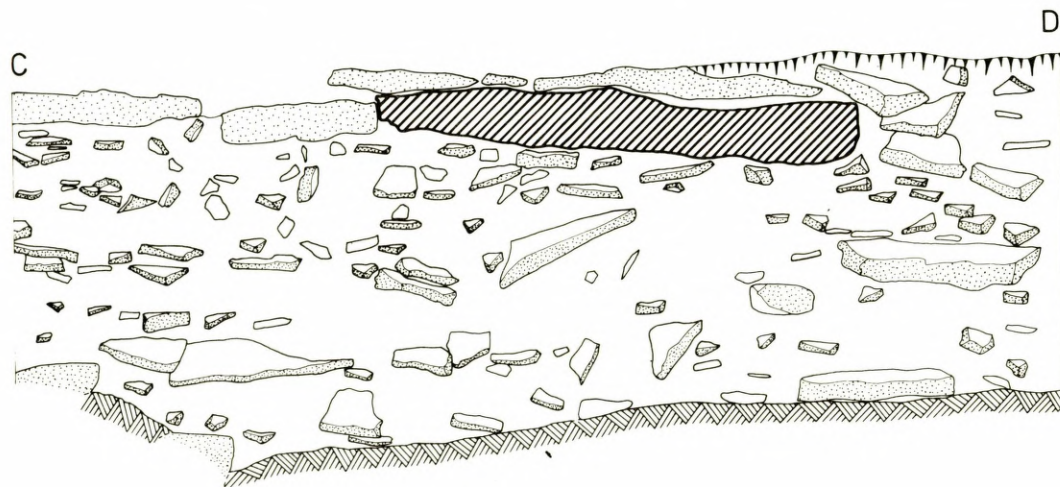

KEY

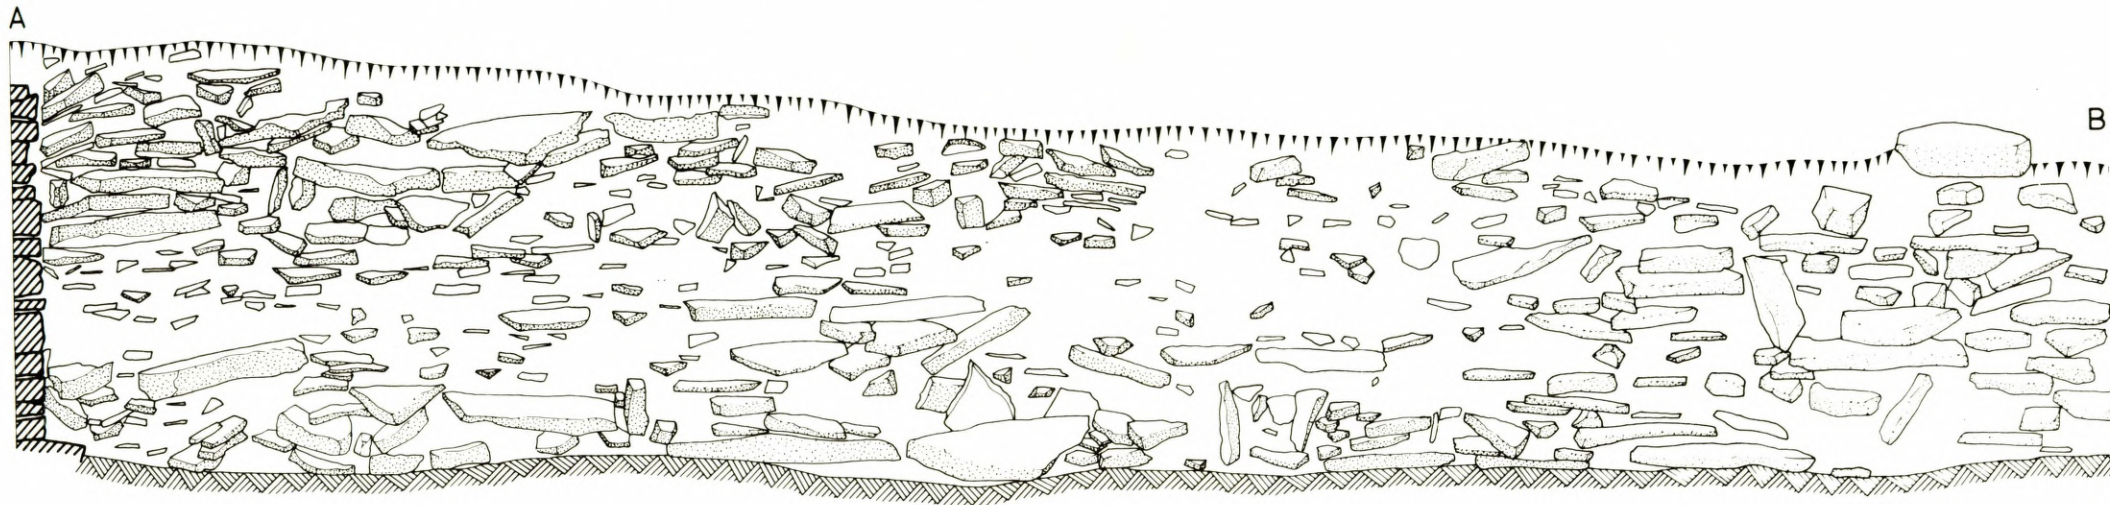

turf



sectioned stone



projecting edge of stone



natural

0 0.5 1 metre

MEH/FWM

I11 23 Sections through redeposited natural behind N hornwork (N-S)
(1:25)