


Bordesley Abbey

WEST ELEVATION of PIERS and SECTION  
THROUGH ENTRANCES of CHAPELS E 5

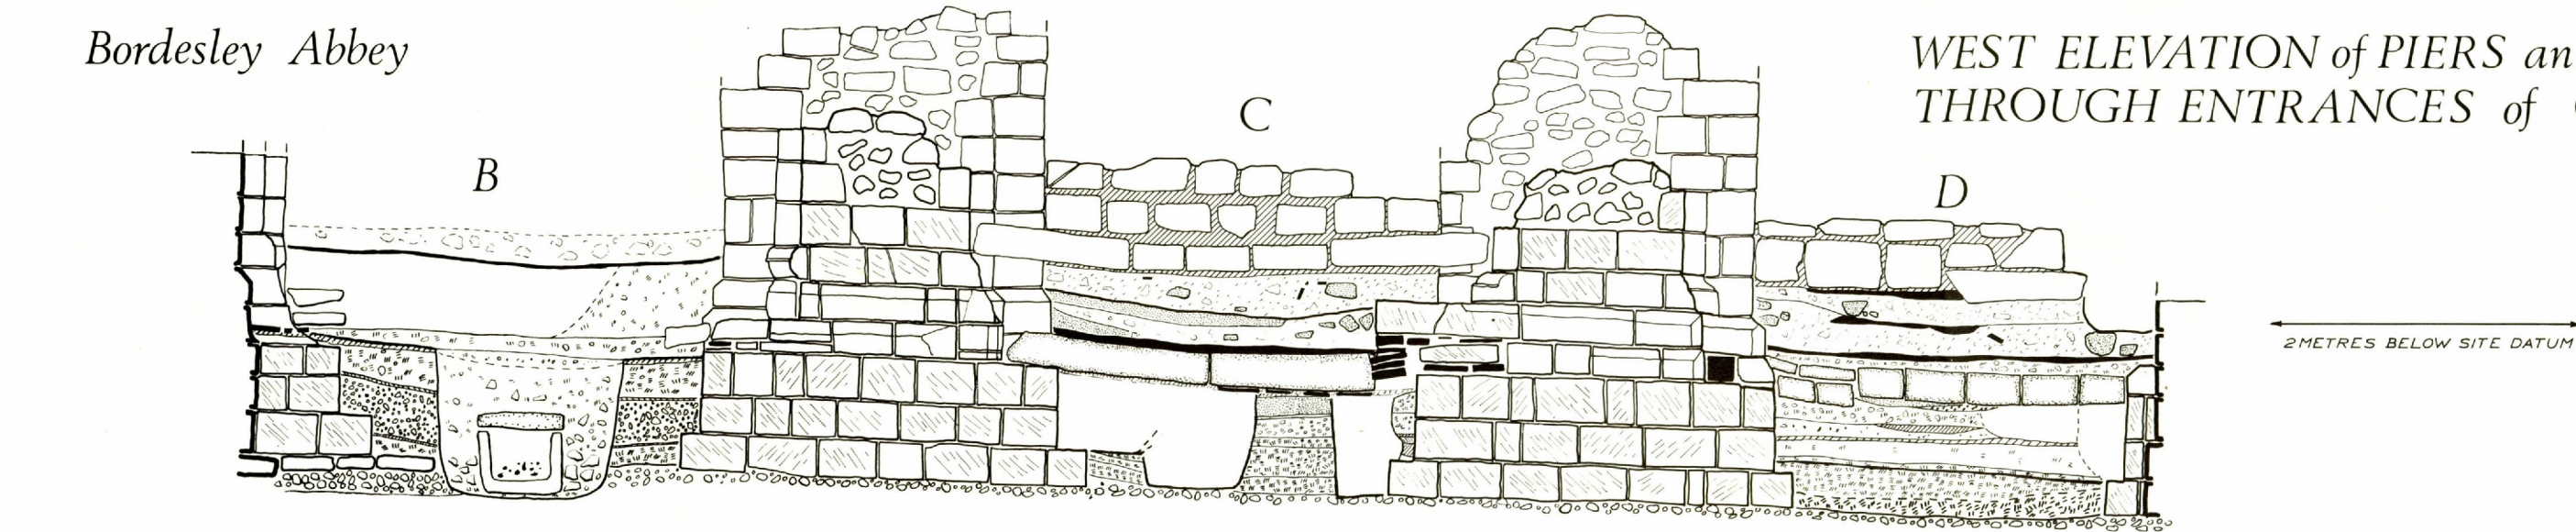

1 0 1 2 METRES

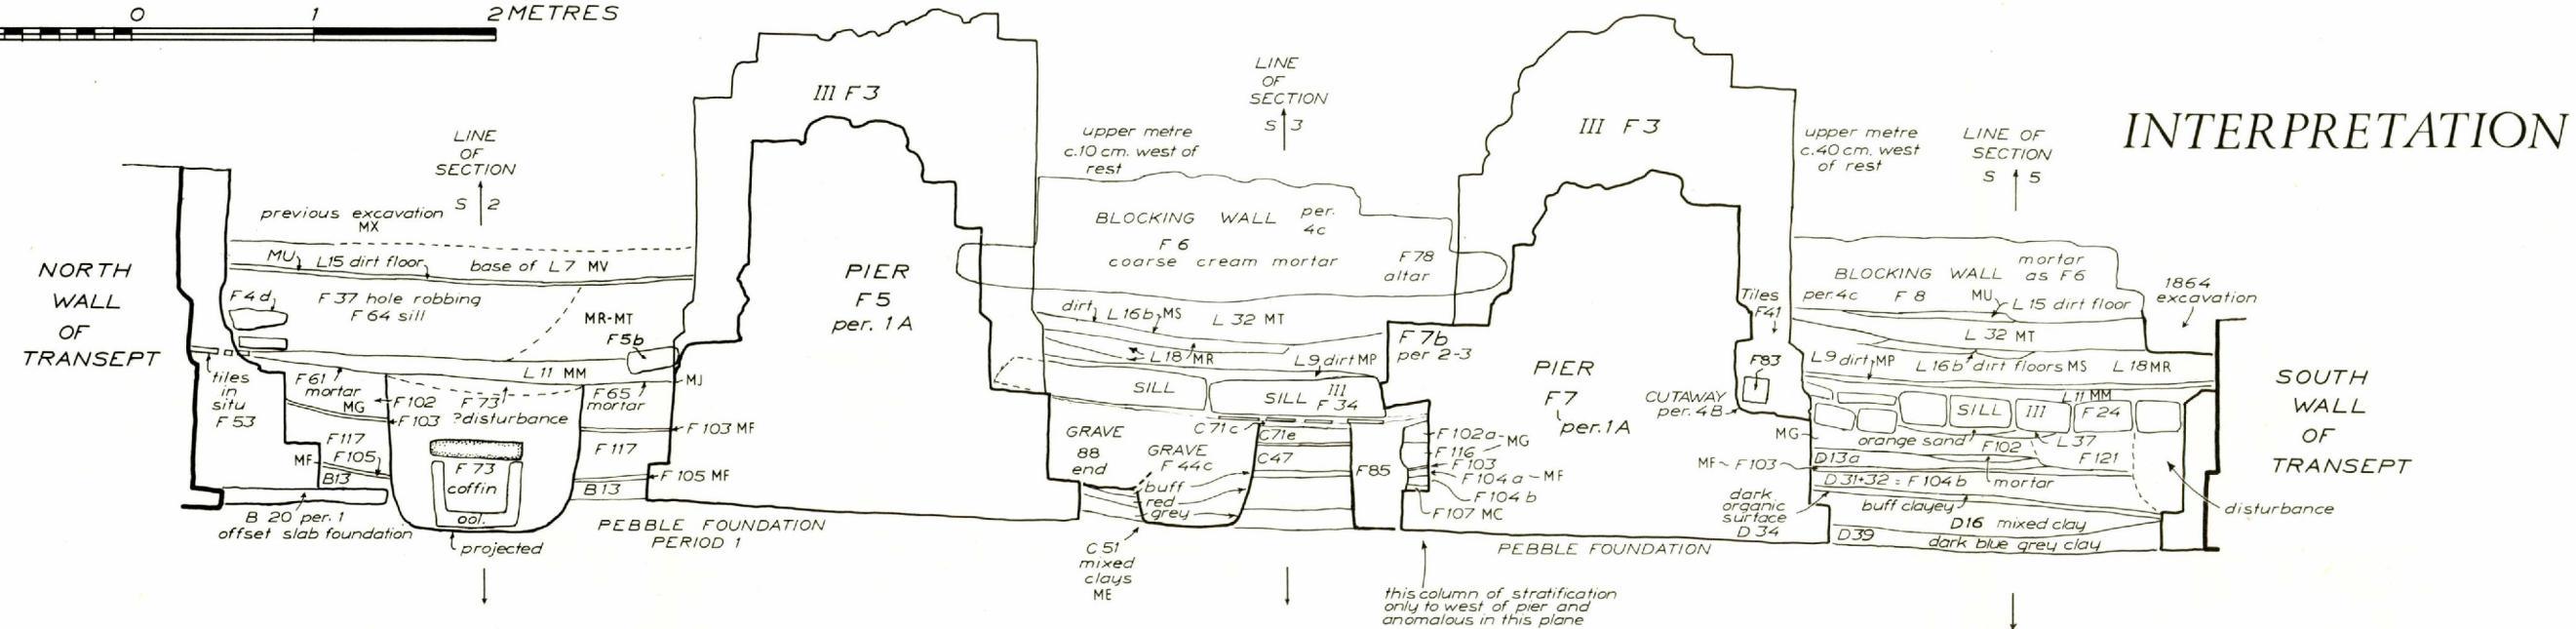


Fig. 56