

Bordesley Abbey

NORTH ELEVATION of SOUTH TRANSEPT INTERIOR

E 4

BLOCKING AND
OTHER ADDITIONS
OF PERIODS 2
AND 4 IN THIS
AREA TO BE
INCLUDED IN
SOUTH AISLE

1 METRE BELOW SITE DATUM

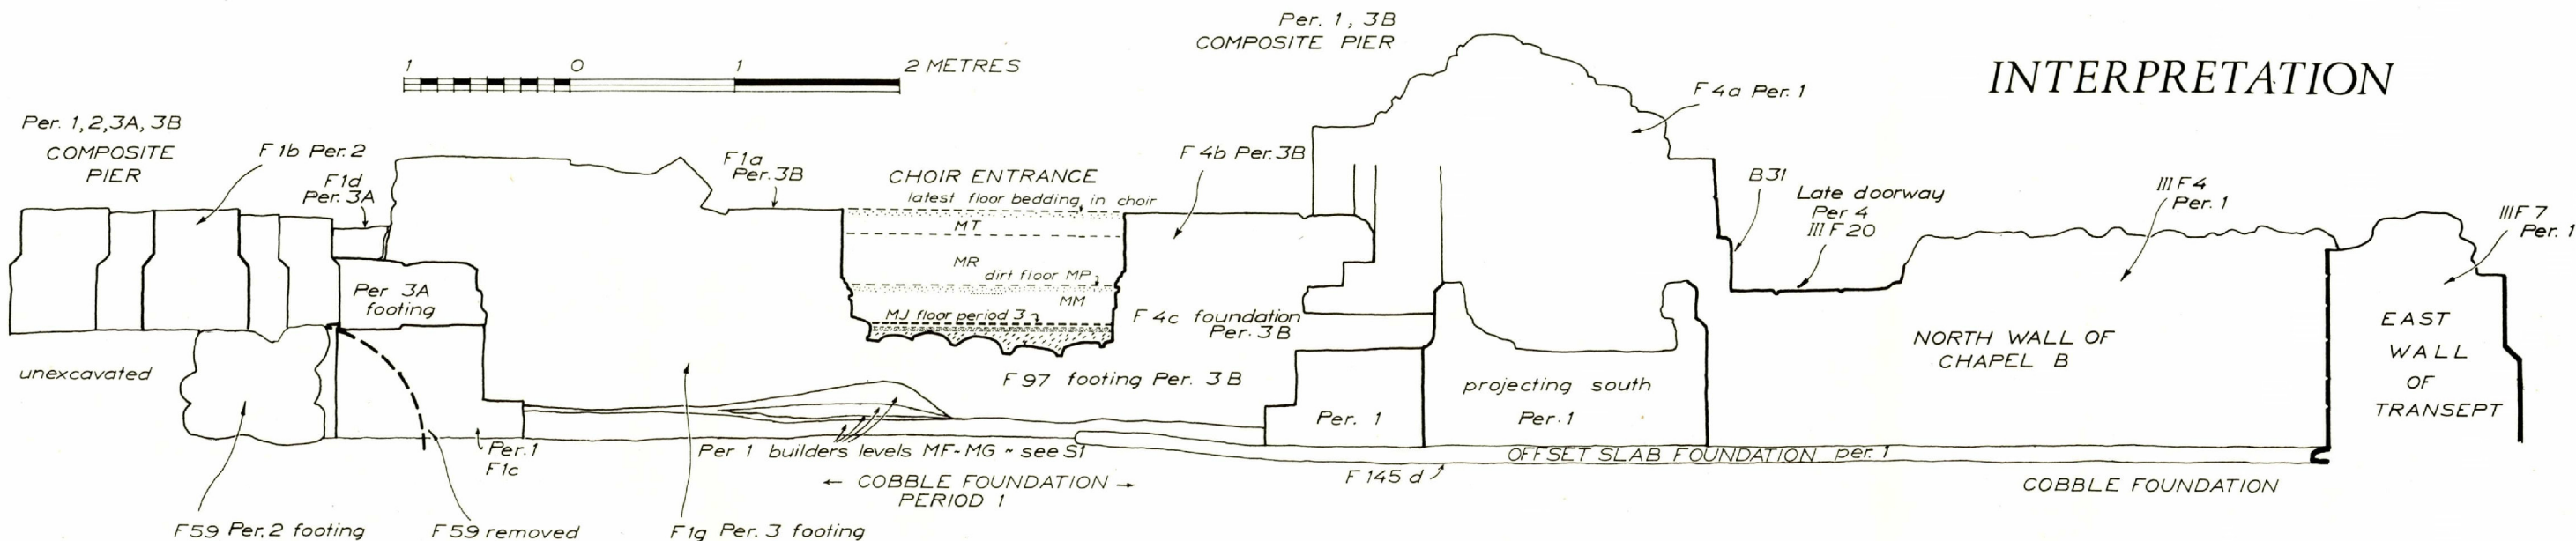
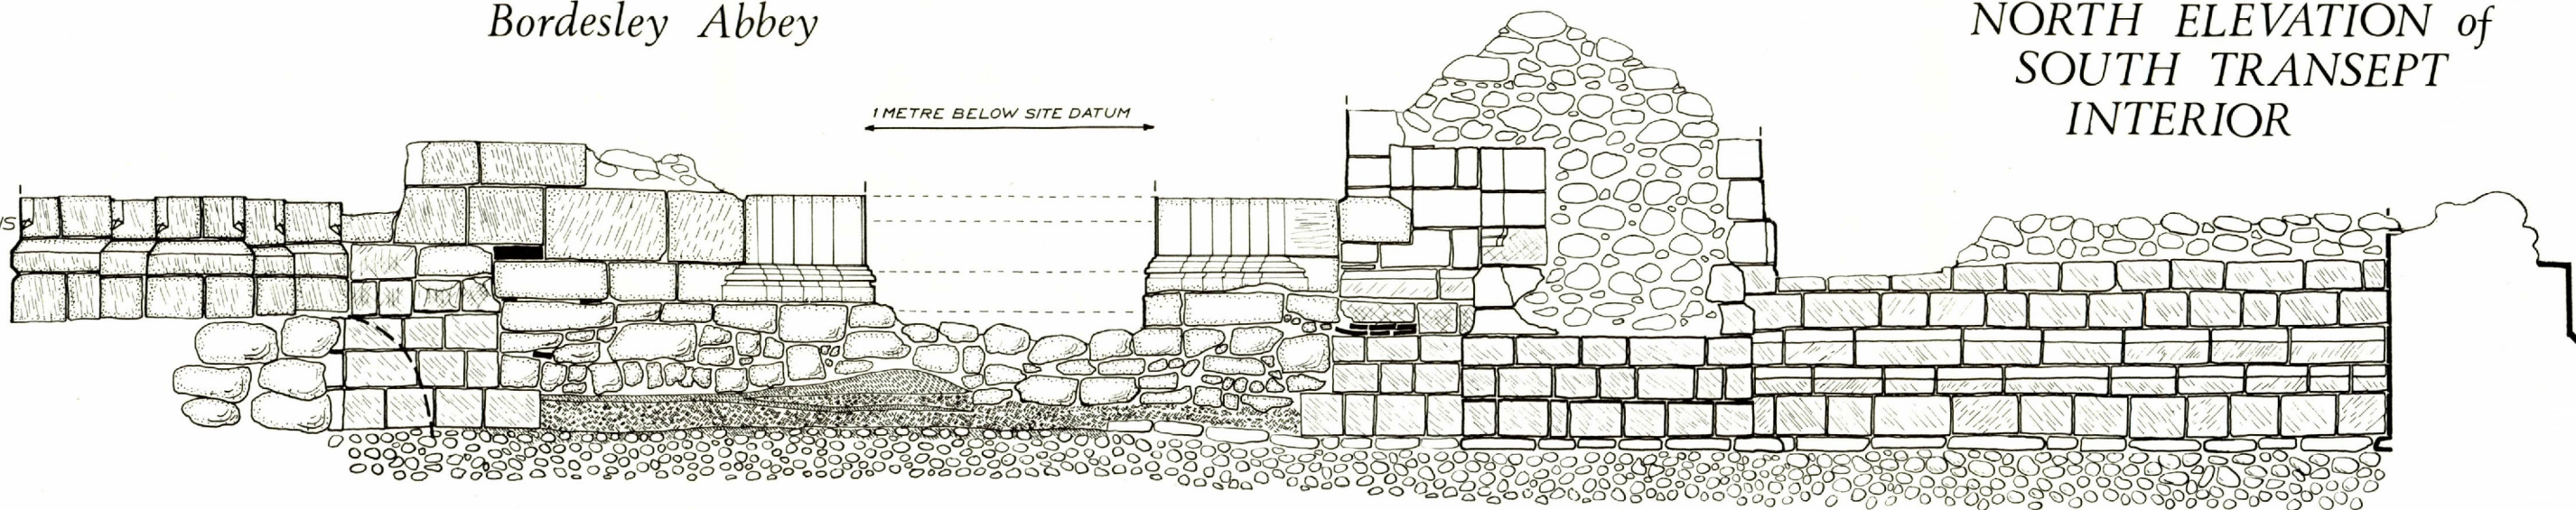


Fig. 55

D.J.F. '72