


Bordesley Abbey

SITE DATUM

WEST ELEVATION of SOUTH TRANSEPT INTERIOR

E 3

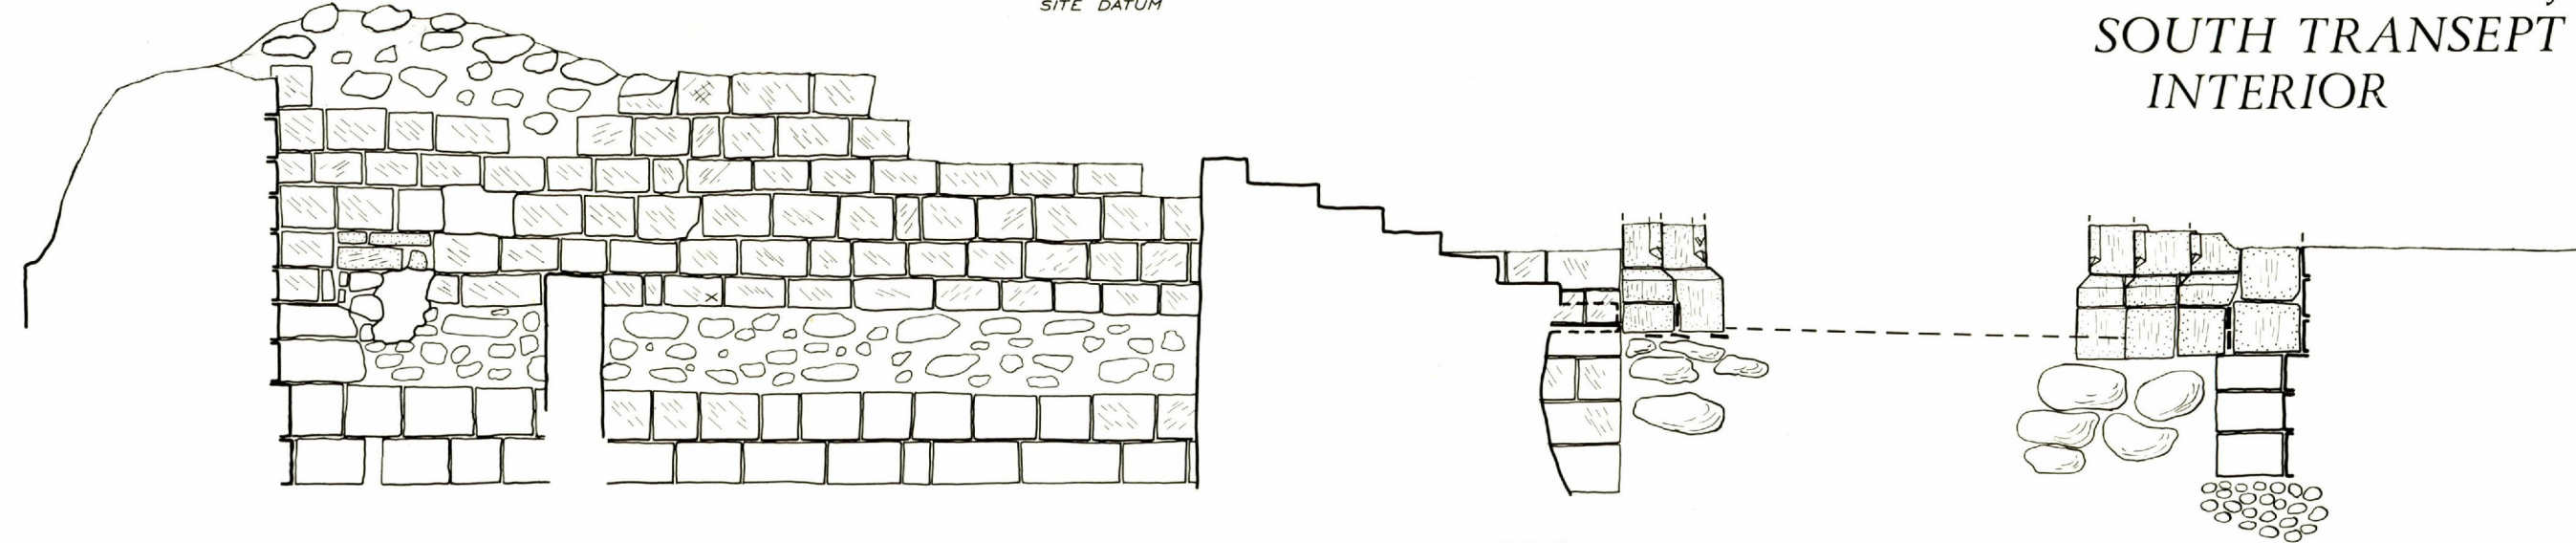

1 0 1 2 METRES

INTERPRETATION

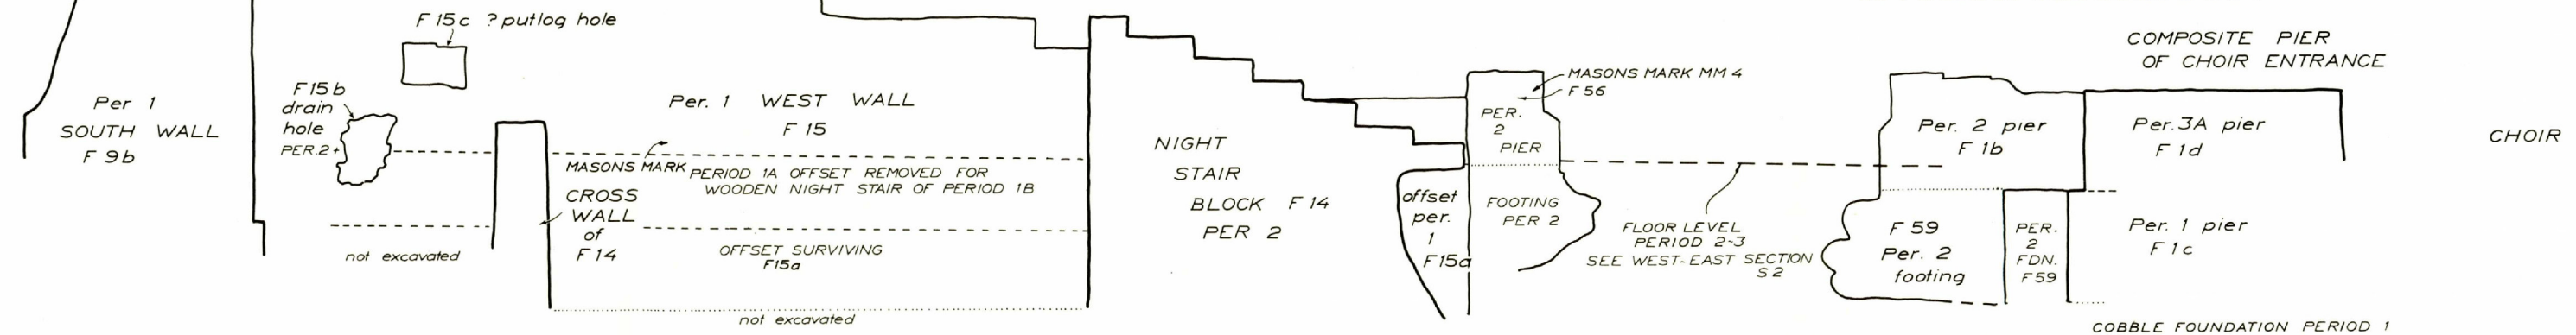


Fig. 54