


Bordesley Abbey


EAST ELEVATION of
SOUTH TRANSEPT

E 6

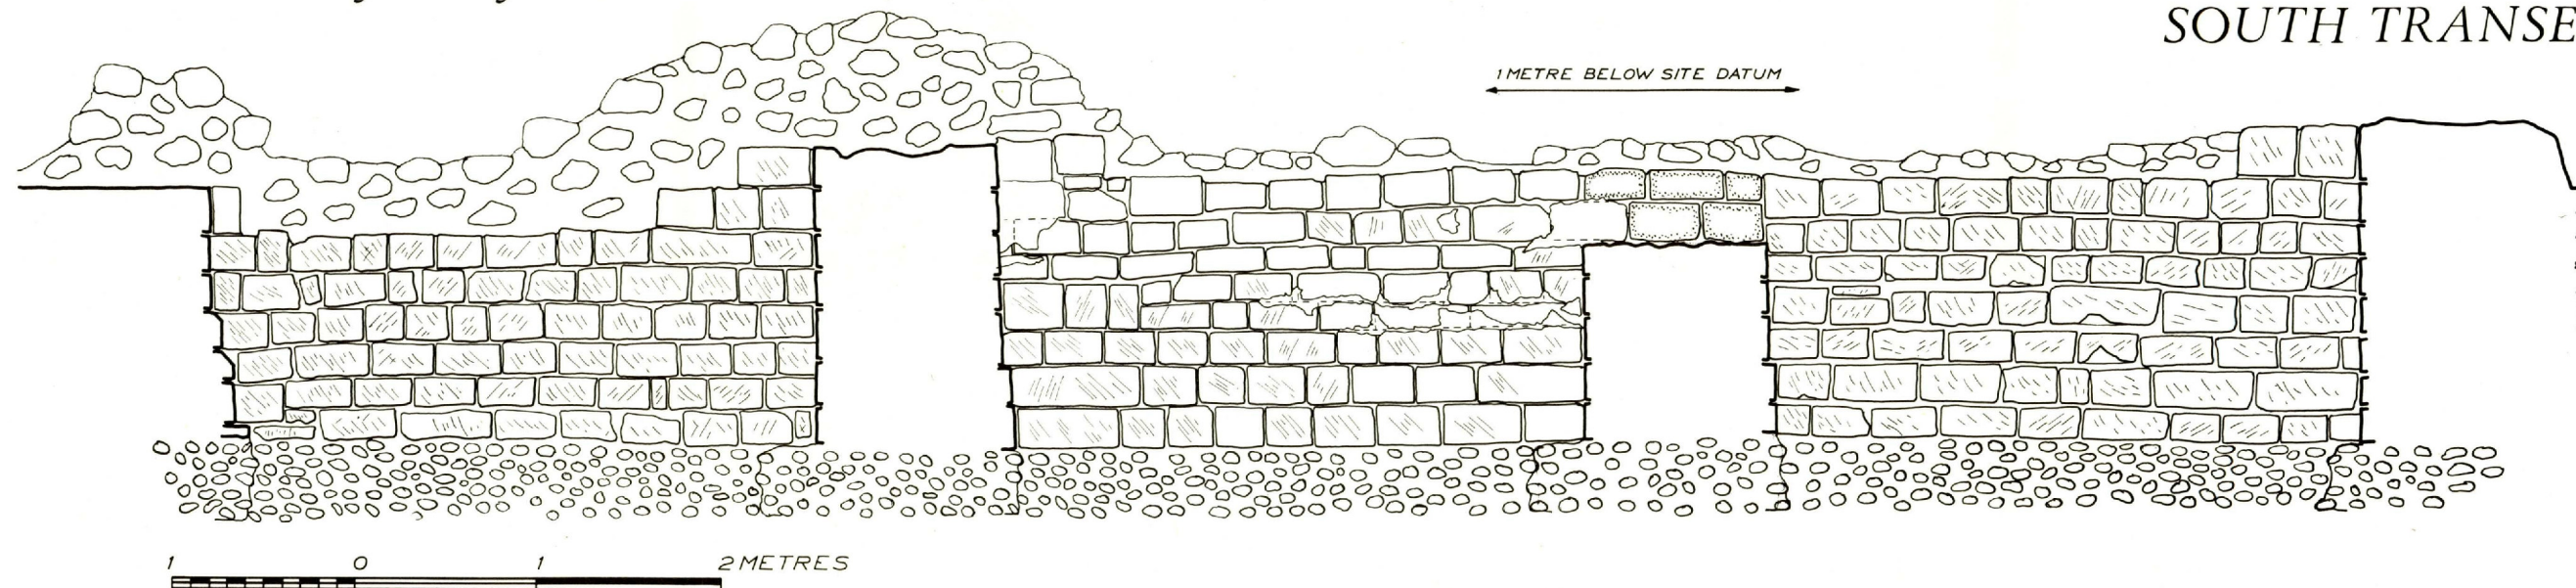

ALL MASONRY
PERIOD 1
UNLESS OTHERWISE
INDICATED

INTERPRETATION

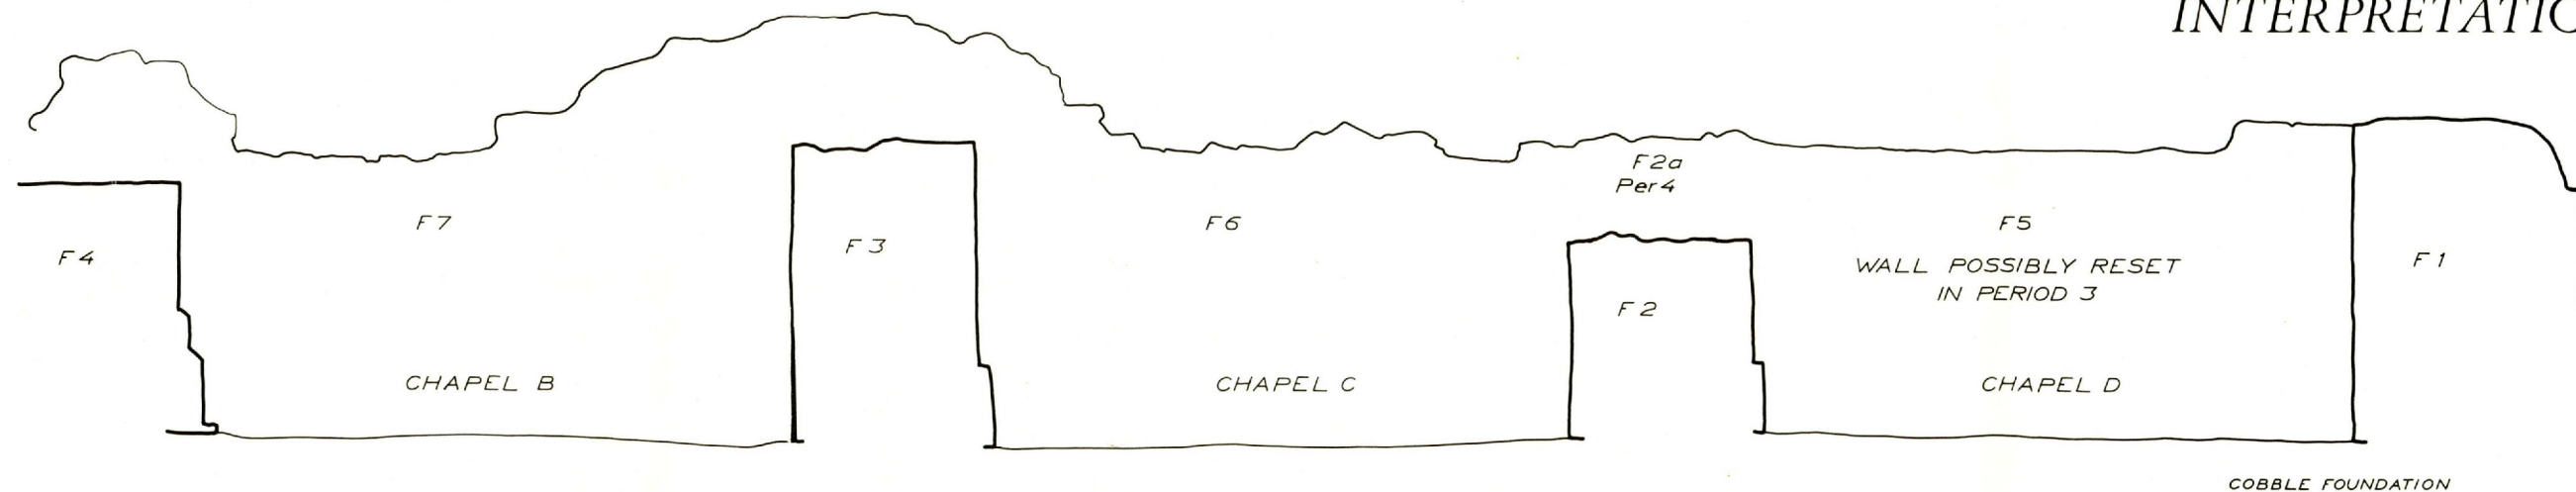

ALL F NUMBERS ARE III PREFIX

D.J.F. '73

Fig. 57