


Bordesley Abbey


WEST ELEVATION of SOUTH
TRANSEPT SIDE CHAPELS

E 7

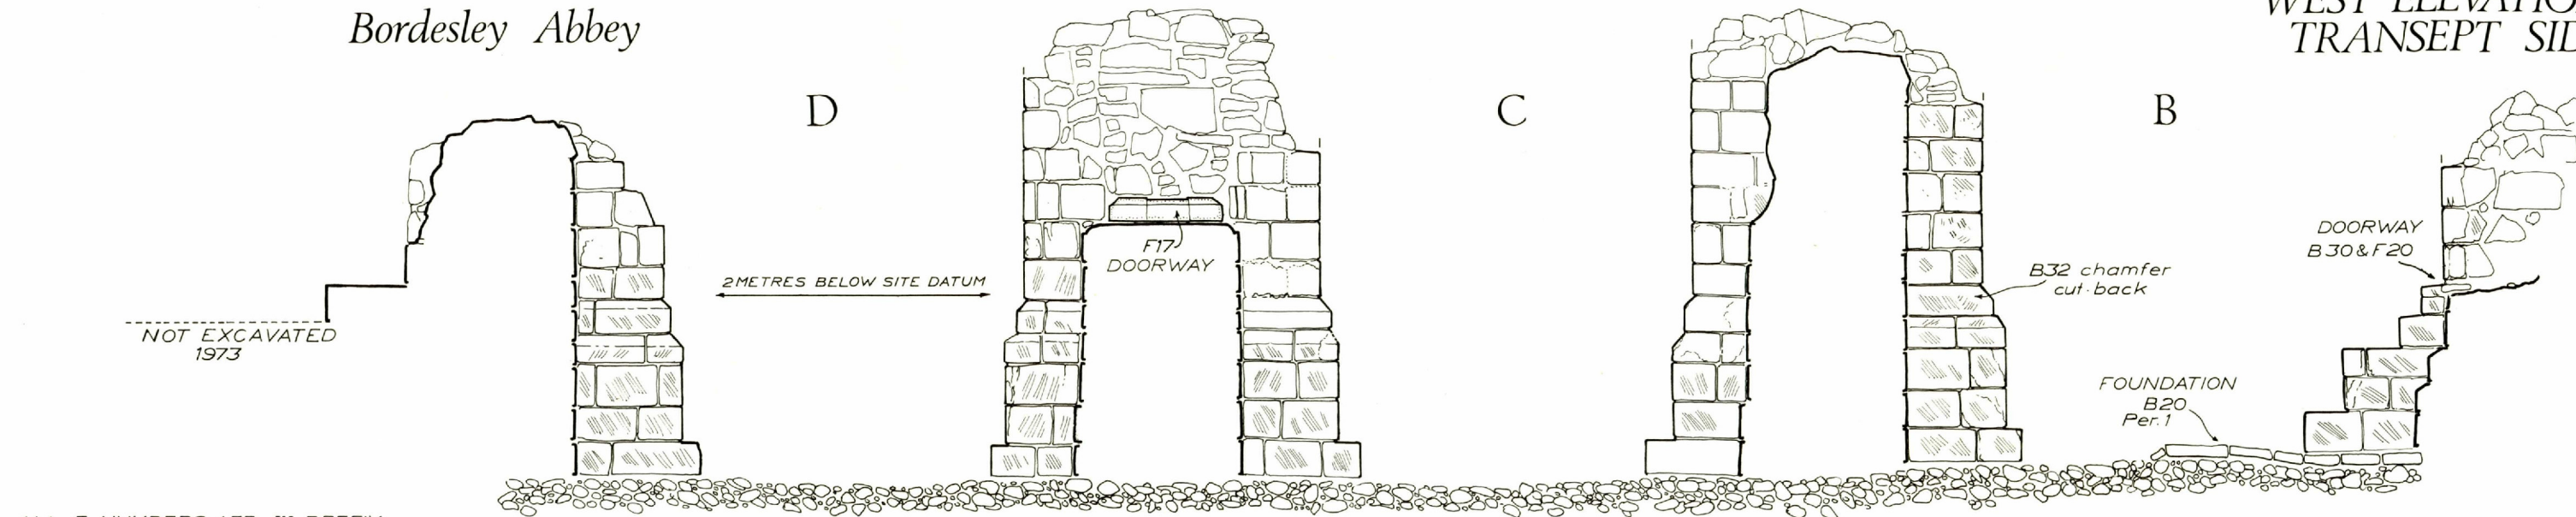

ALL F NUMBERS ARE III PREFIX

1 0 1 2 METRES

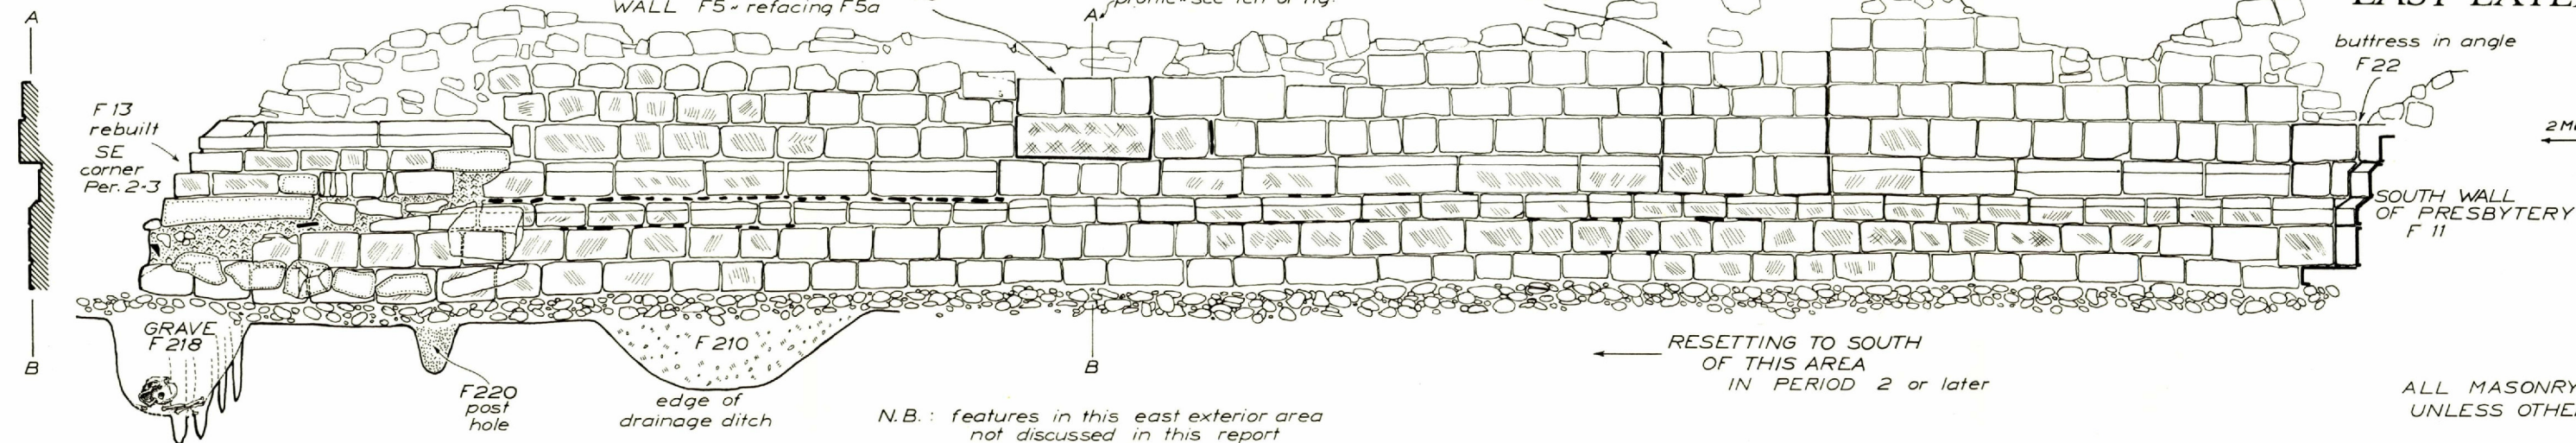

ELEVATION of SOUTH TRANSEPT
EAST EXTERIOR

E 8

ALL MASONRY PERIOD 1
UNLESS OTHERWISE INDICATED

D.W. & D.J.F. '73

Fig.58