



Bordesley Abbey

EAST ELEVATION of  
NIGHT STAIRS

E 2

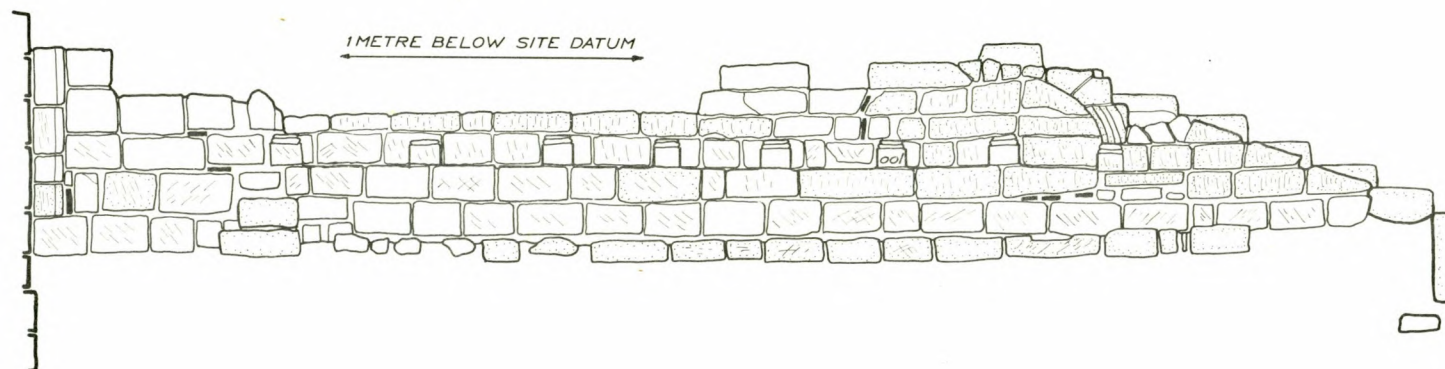

INTERPRETATION

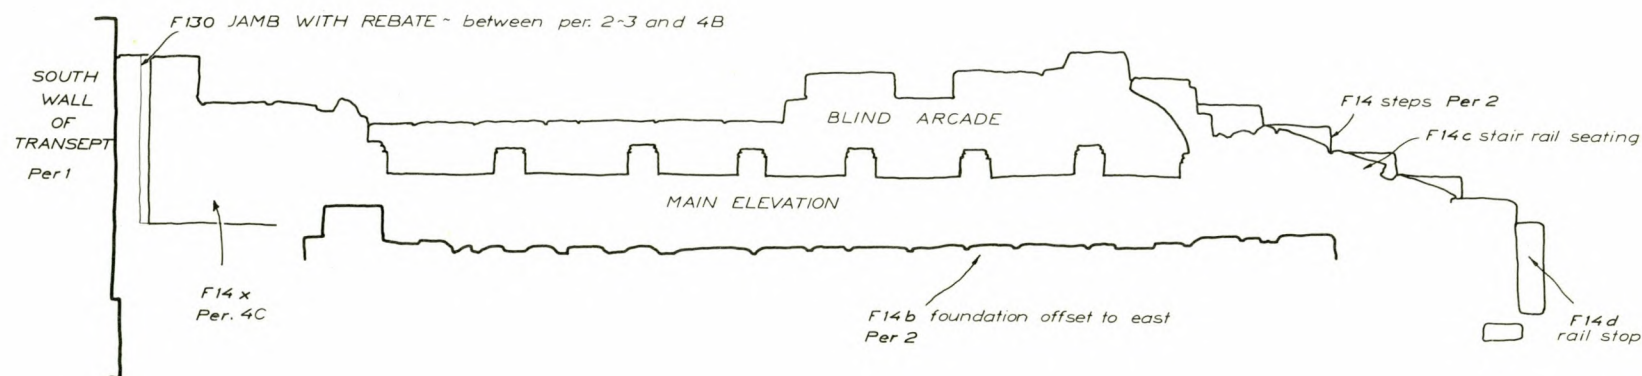

D.J.F. '73

Fig. 53