

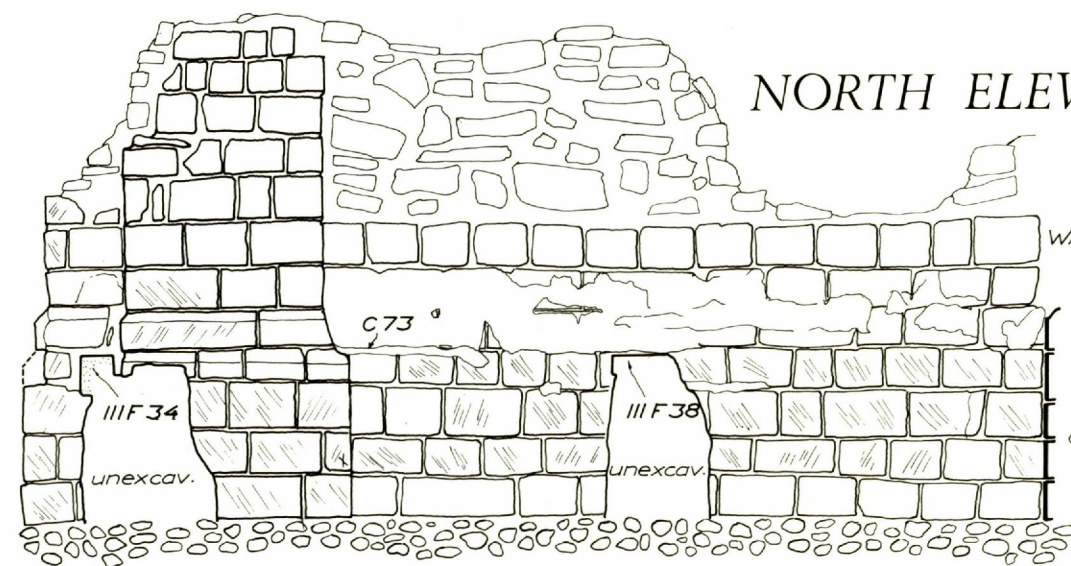
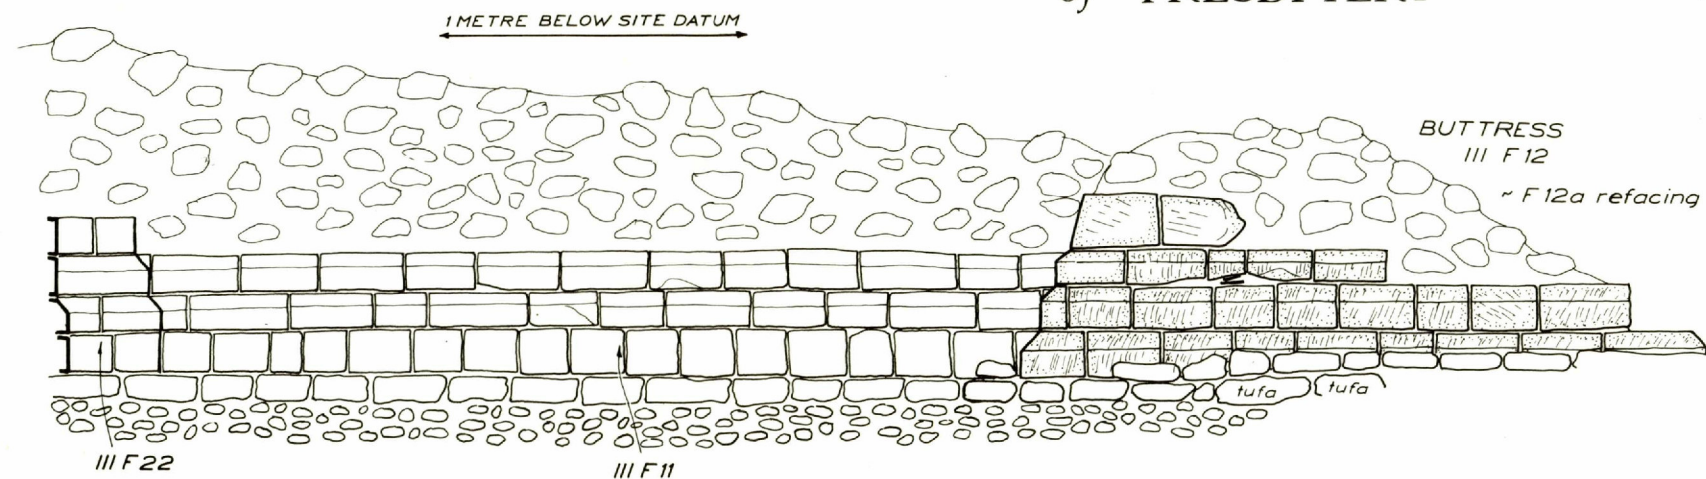


Bordesley Abbey

**SOUTH EXTERIOR ELEVATION**  
**of PRESBYTERY**  
**E 12**

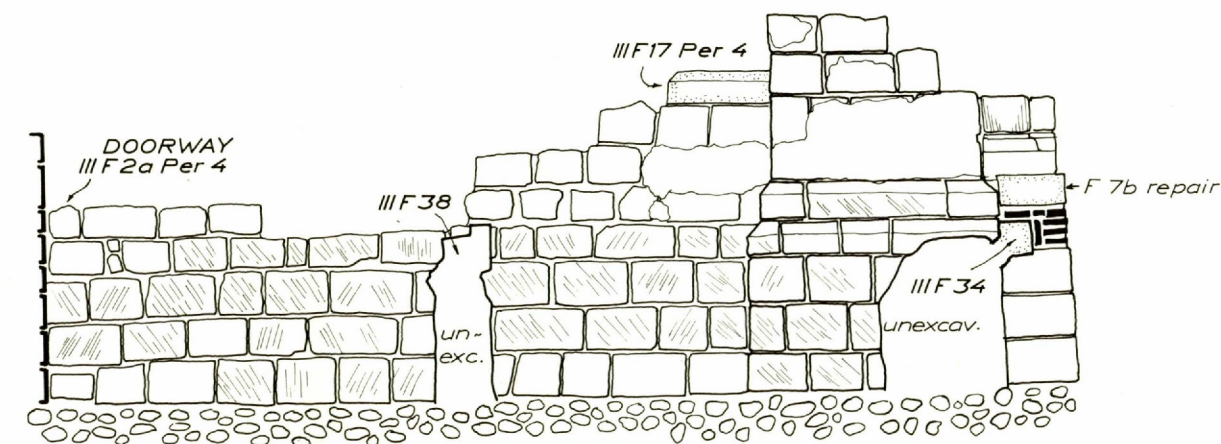

**SIDE CHAPEL C**  
**SOUTH ELEVATION**  
**E 11**

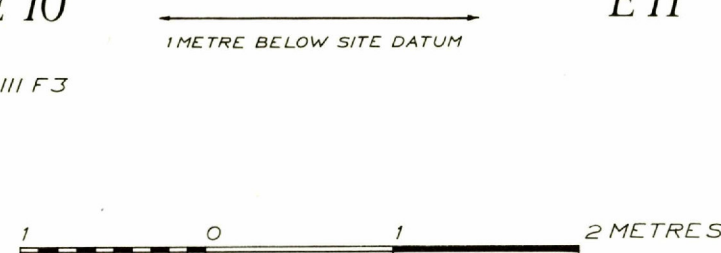

DJF '73

Fig. 59