


NĀLANDĀ EXCAVATIONS, PATNA DISTRICT.

PLAN AND SECTIONS OF MONASTERY SITE NO 10.

YEAR 1933-34.

LATER STRUCTURES SHOWN THUS: —

SCALE OF 1" = 10' 0"

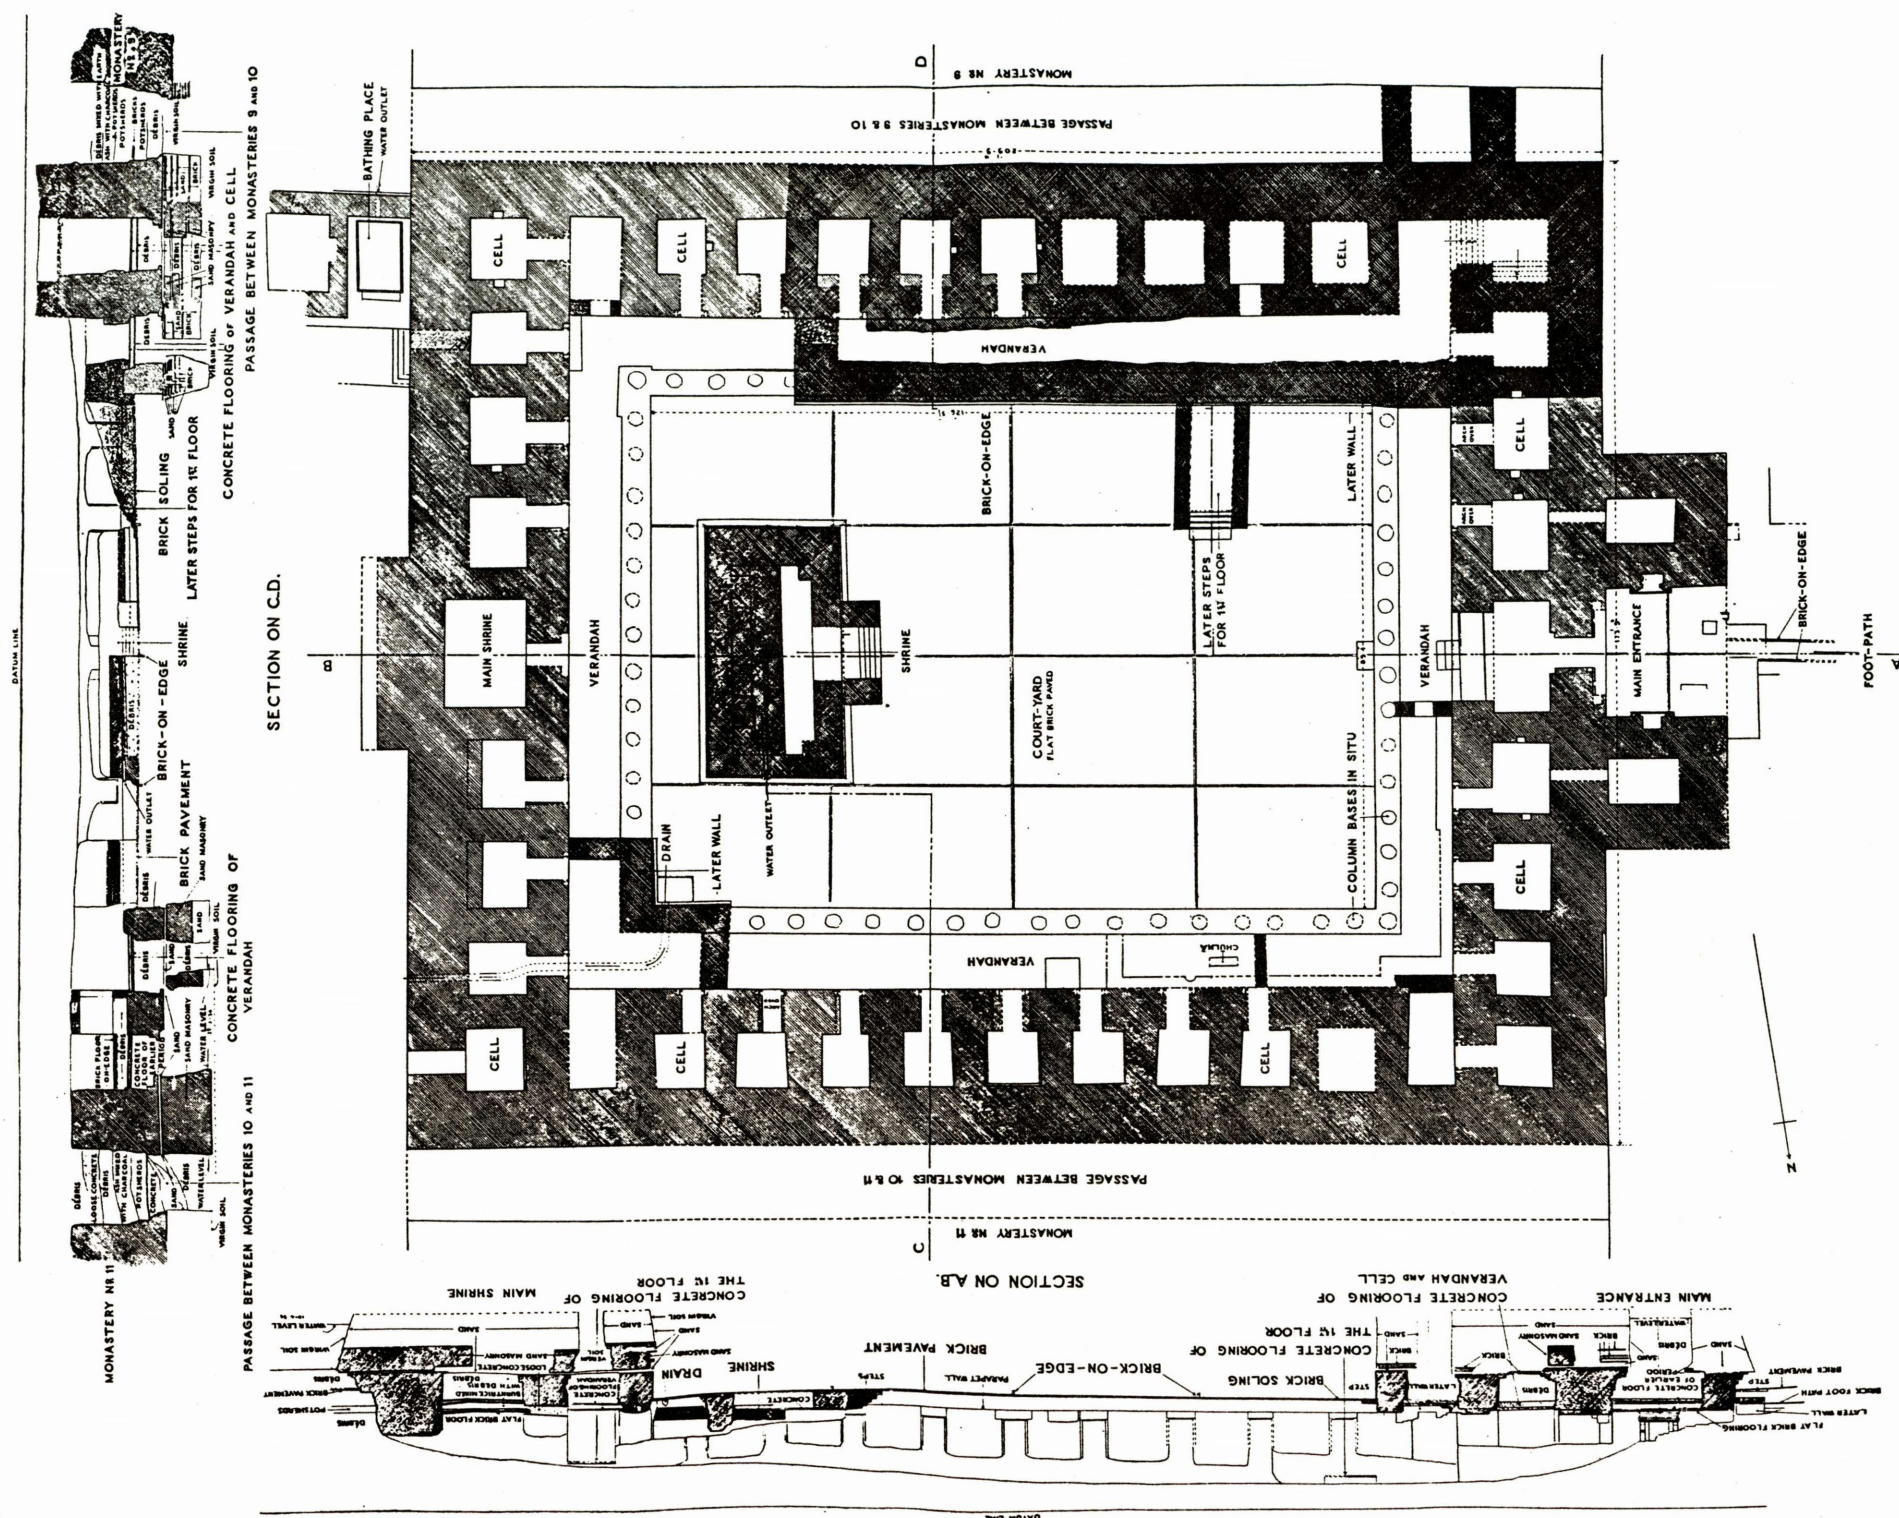

8.4. Plan of Monastery No. 10, ASIAR, 1930-34,
Plate LXXII.