

Pl. 4

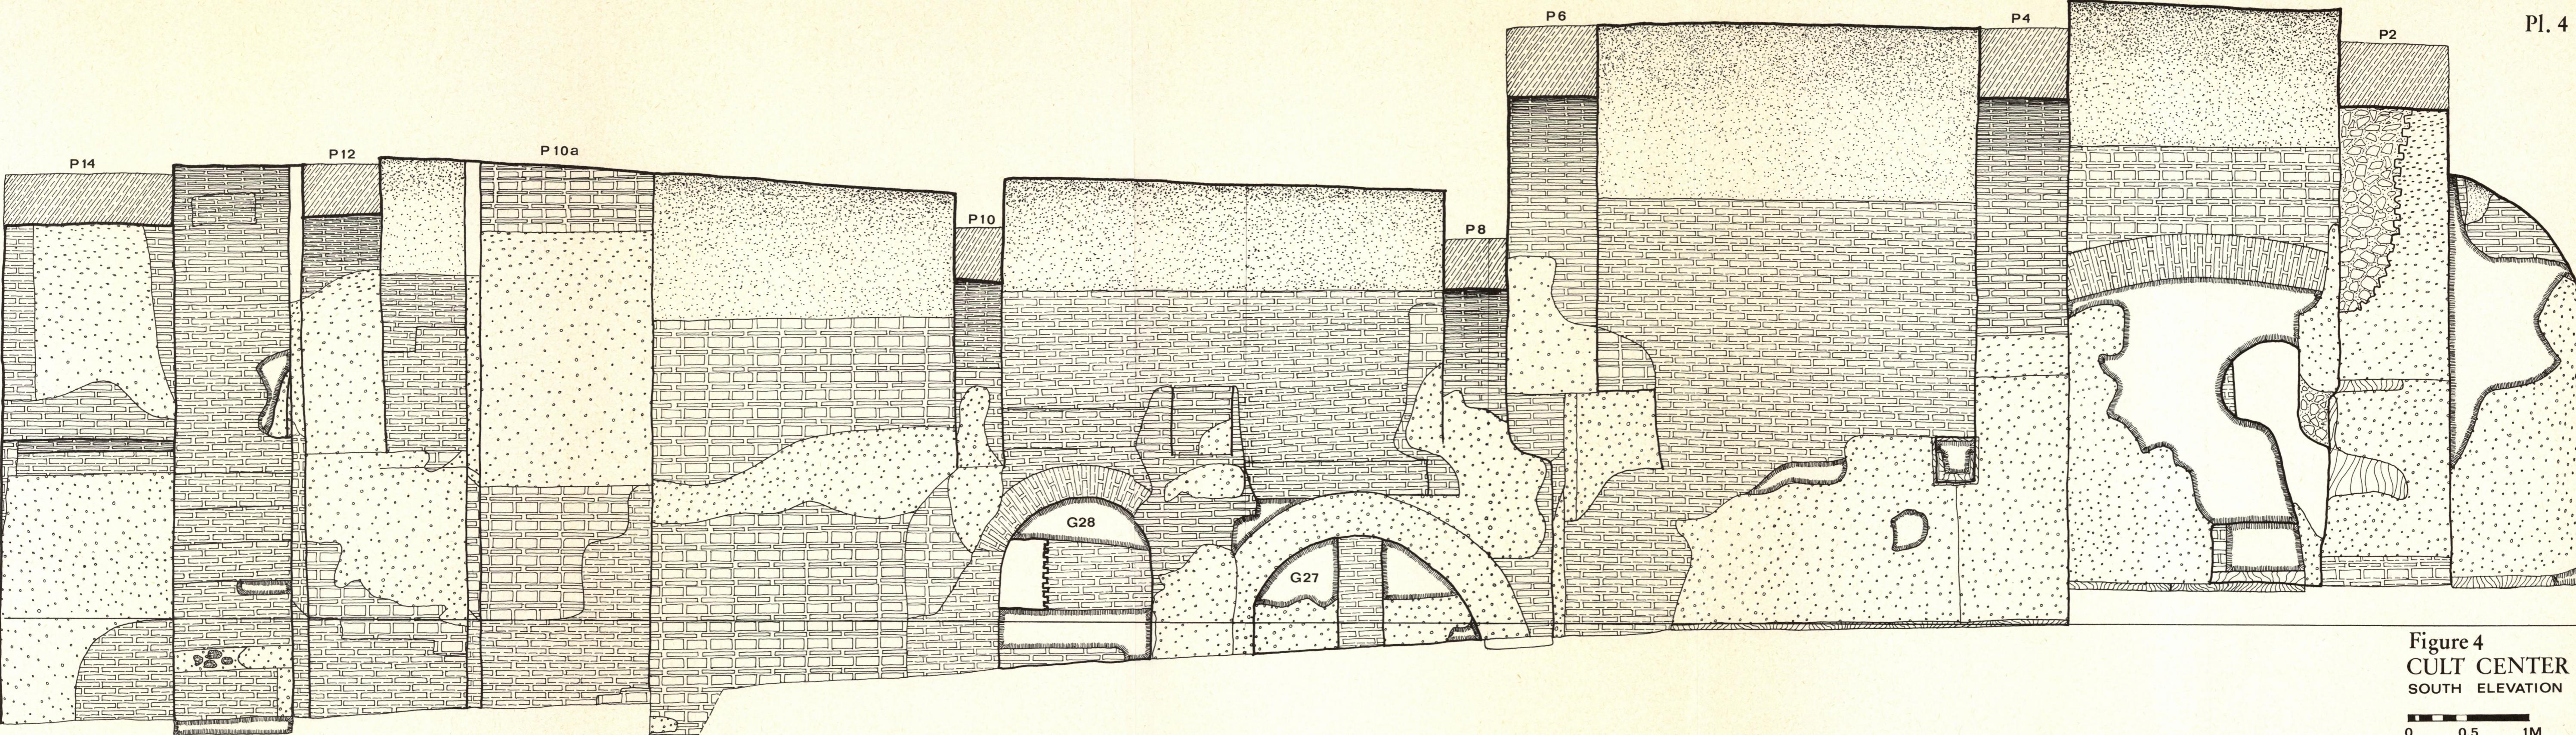


Figure 4
CULT CENTER
SOUTH ELEVATION

0 0.5 1M