

S5 Section west-east through Side-chapel D

Site Datum

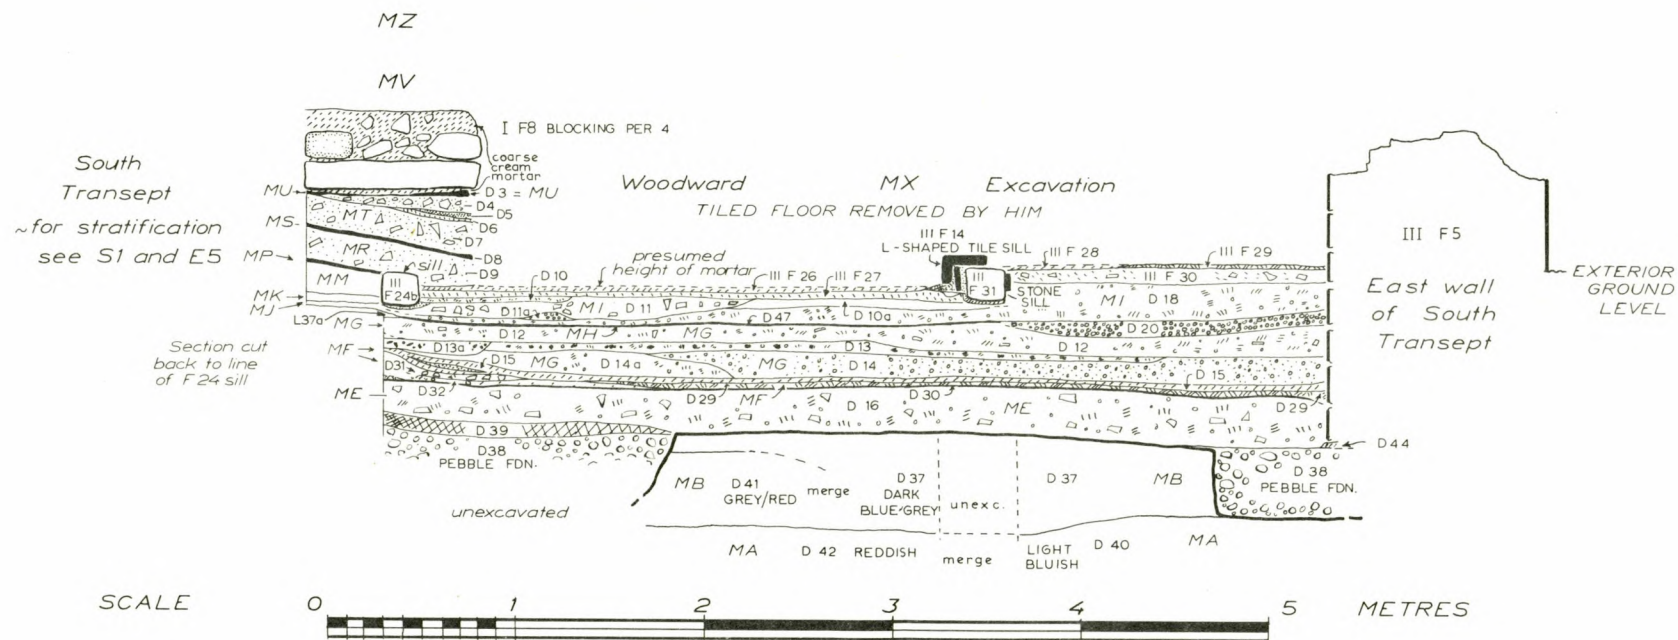


Fig. 51