

Bordesley Abbey

SOUTH TRANSEPT PERIOD I

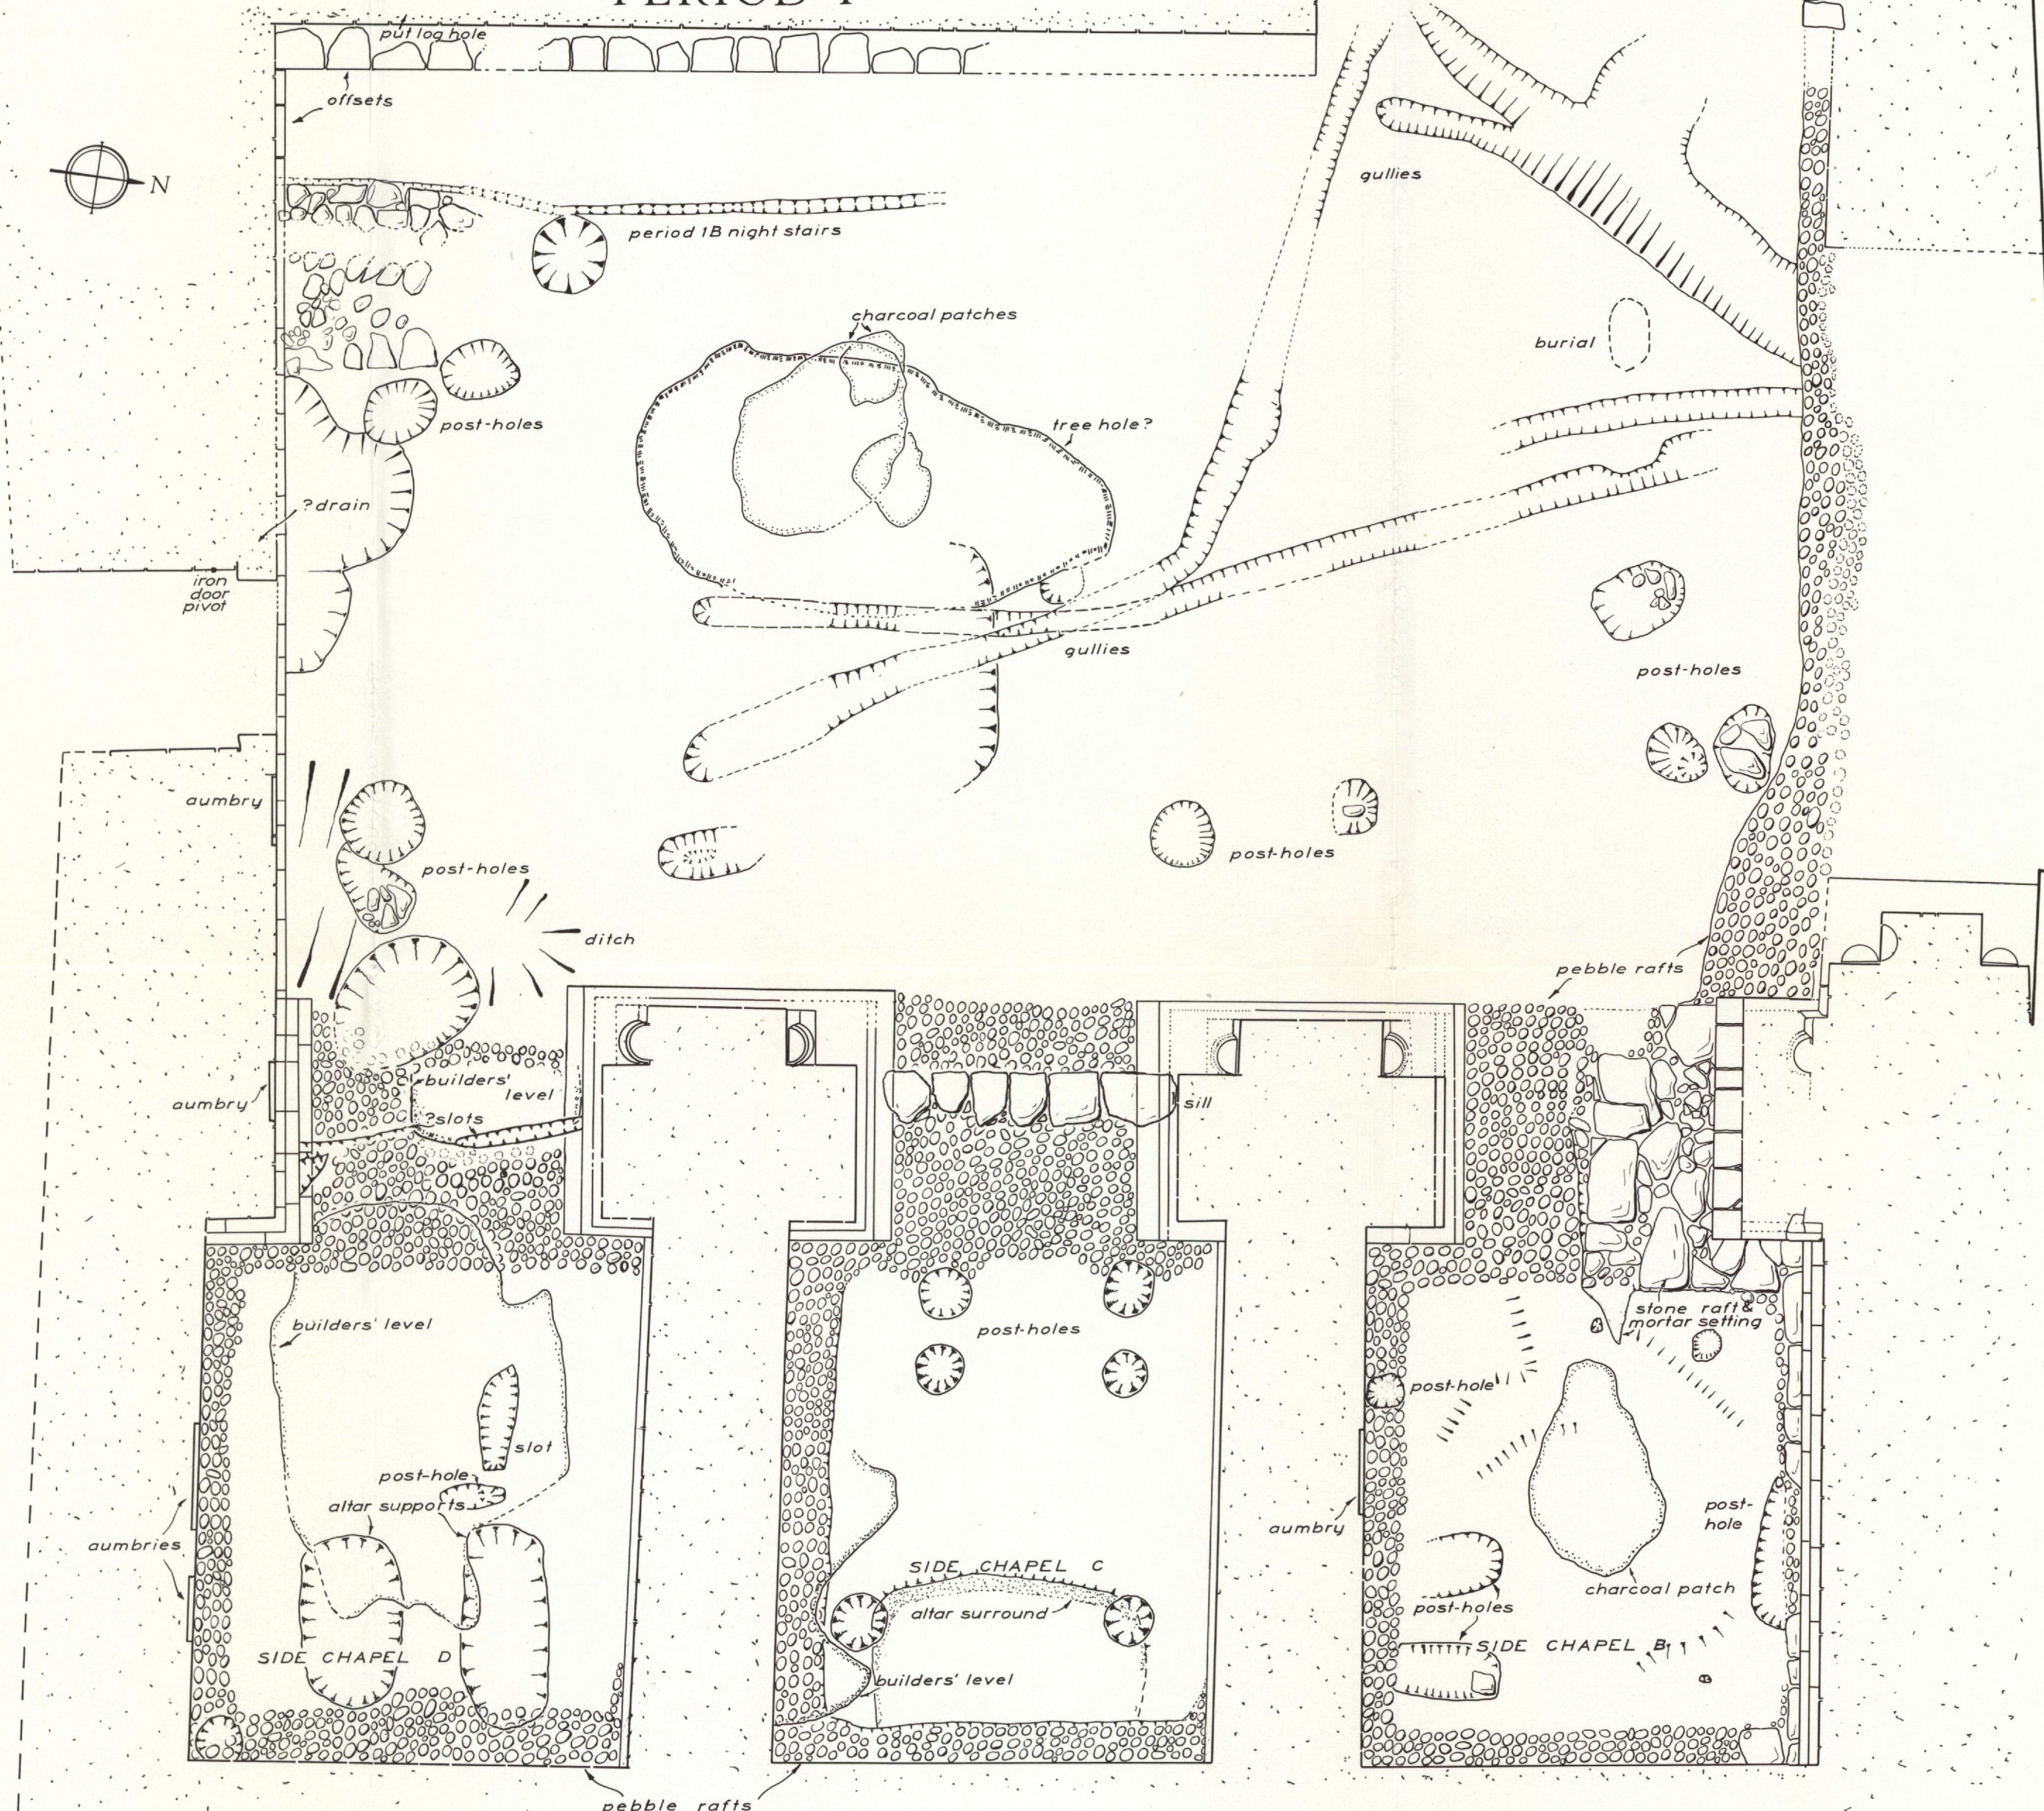


Fig. 45:P1