


NĀLANDĀ EXCAVATIONS PATNA DISTRICT

STŪPA SITE N° 12.
CORRECT: CHAITYA SITE N° 12.

SCALE OF 0 5 10 20 30 40 50 FEET

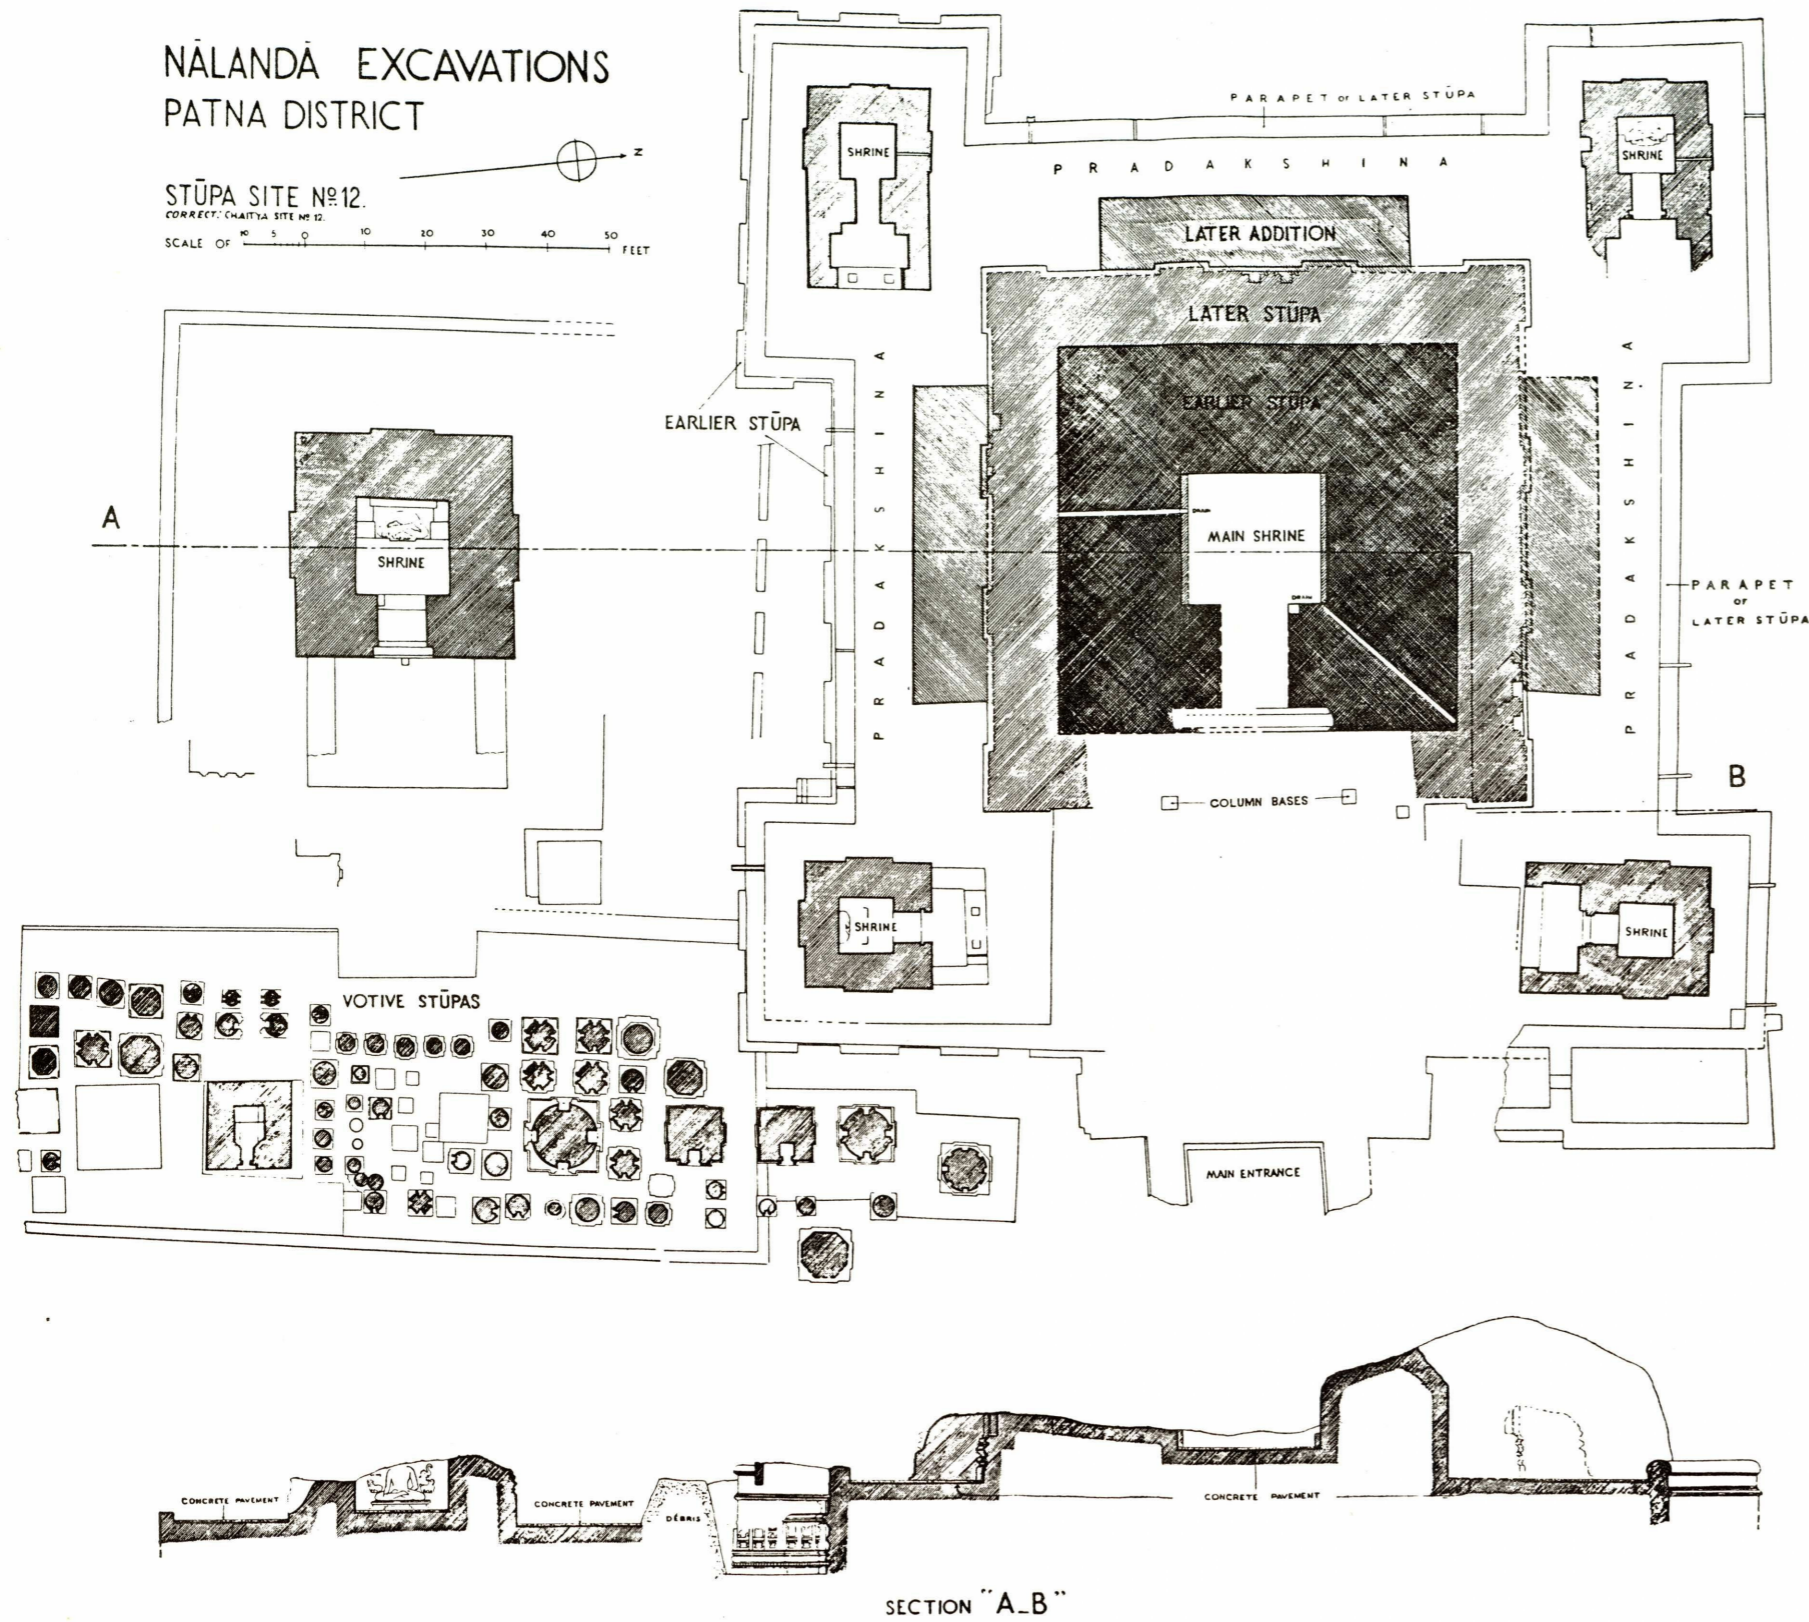

8.2. Chaitya No. 12: Plan, ASIAR, 1930-34,
Plate LXIX.