


# NALANDA EXCAVATIONS

STUPA SITE N<sup>o</sup> 3

EAST ELEVATION

10 5 0 10 20 30 FEET

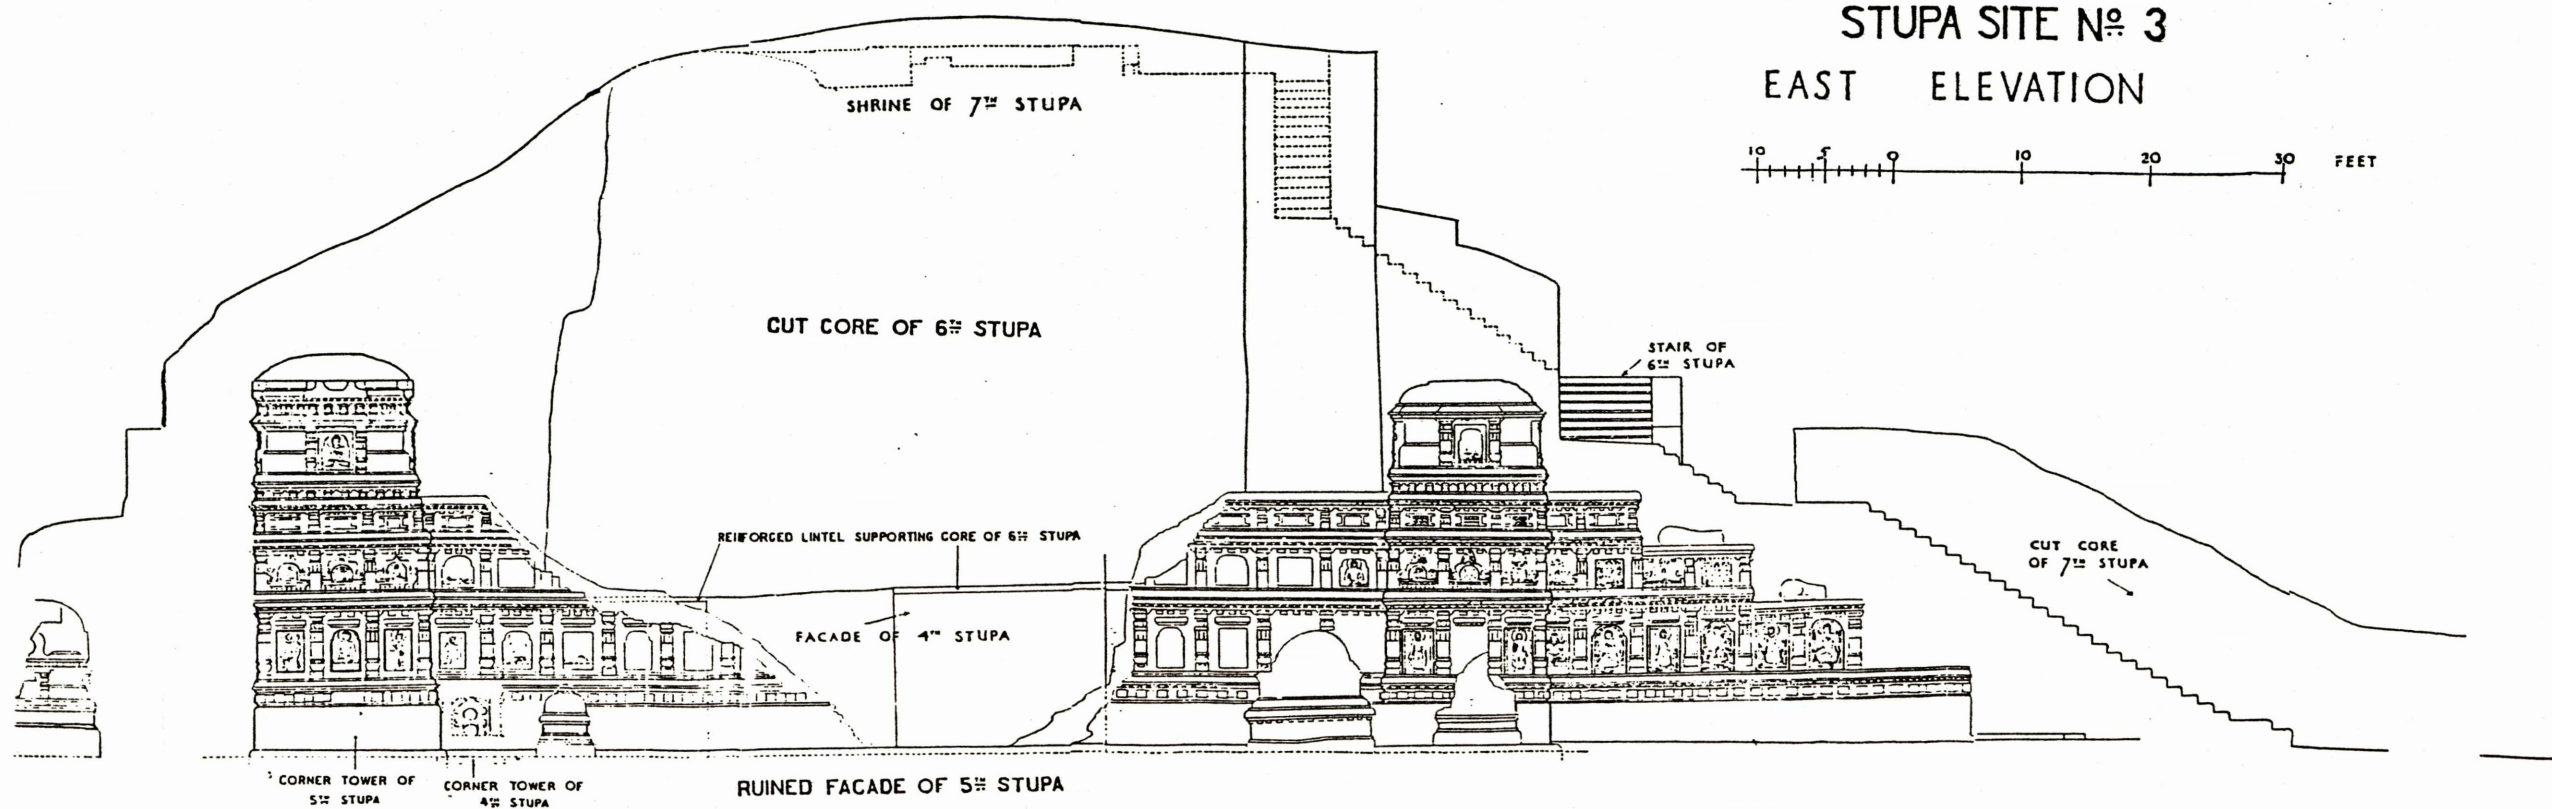

7.12. Stupa No. 3: East elevation, ASIAR, 1927-28, Plate XLII.